




1:200 @ A3

Outline of Approved Dwelling - PA15/11224 + PA16/03664

Proposed Ridge 57.900m

Proposed Eaves 54.250m

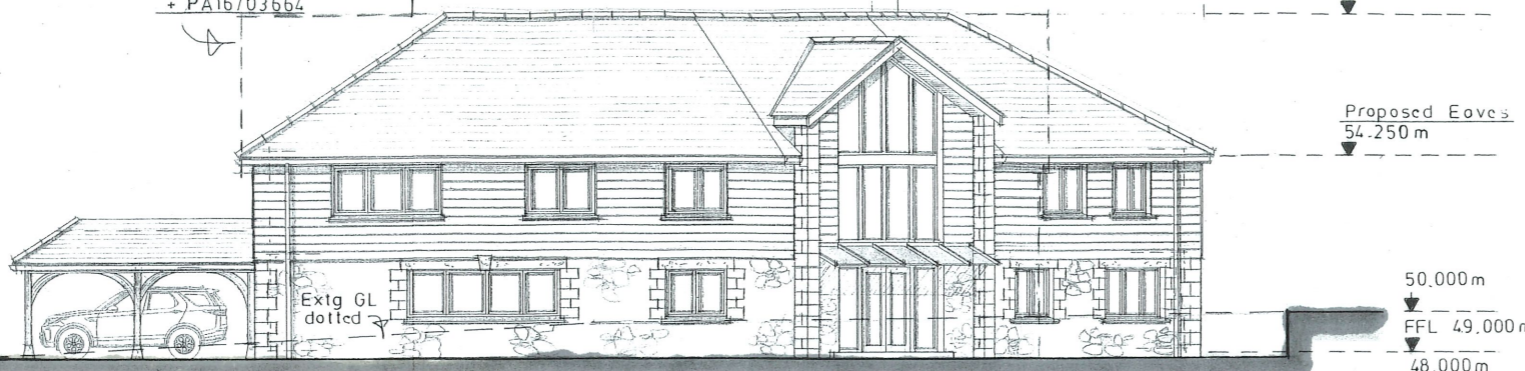


North East / East Site Section (1:100 @ A1)

Outline of Approved Dwelling - PA15/11224 + PA16/03664

Proposed Ridge 57.900m

Proposed Eaves 54.250m

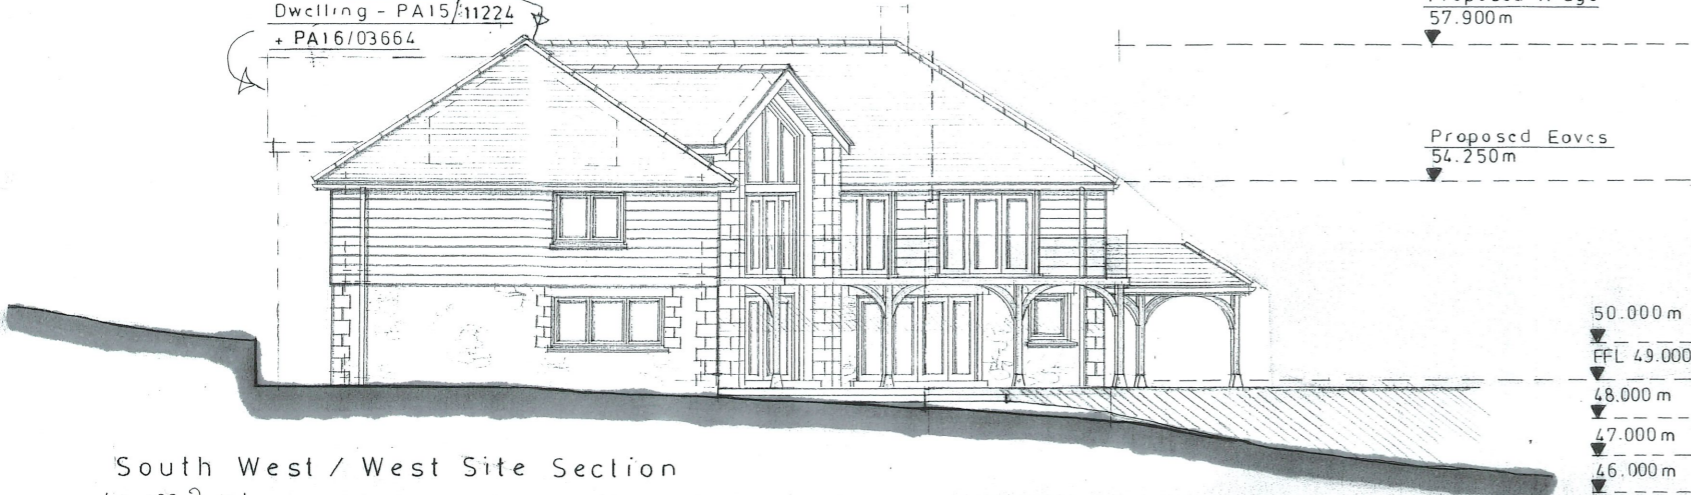


South West / West Site Section (1:100 @ A1)

Proposed Ridge 57.900m

Proposed Eaves 54.250m


Outline of Approved Dwelling - PA15/11224 + PA16/03664

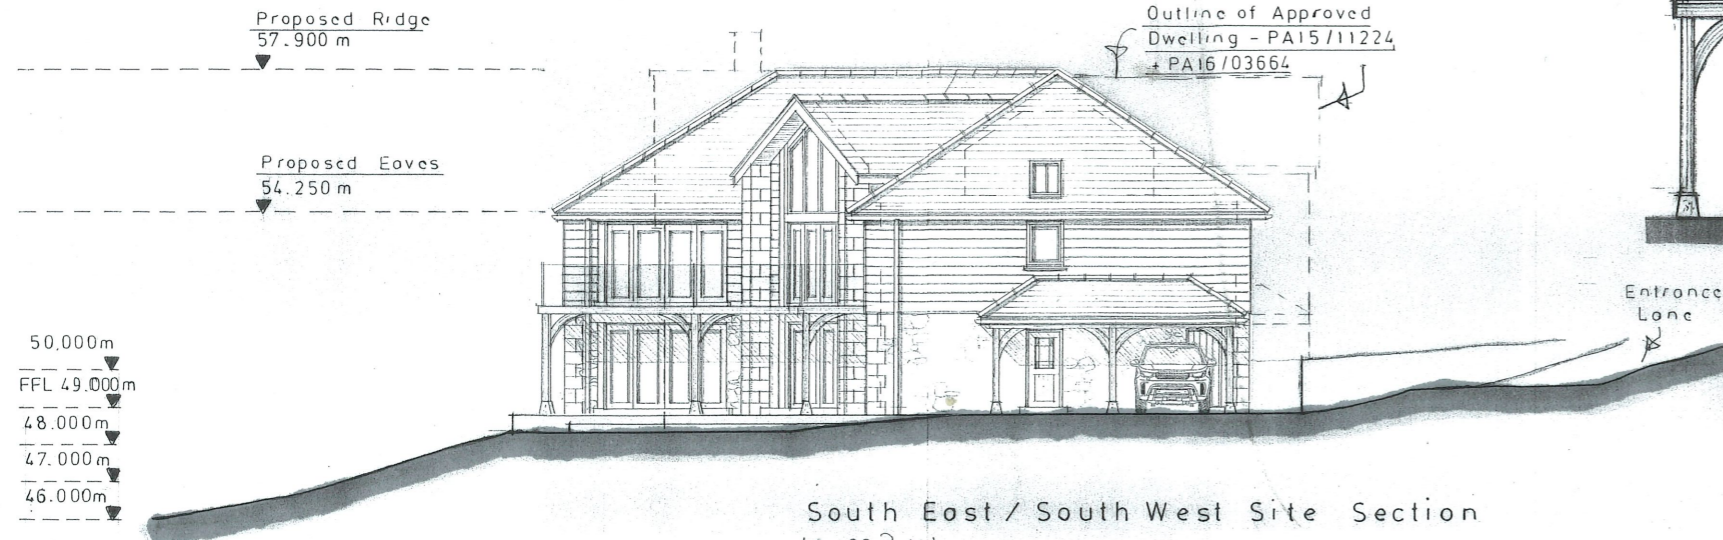

South East / South West Site Section (1:100 @ A1)



1:100 @ A3

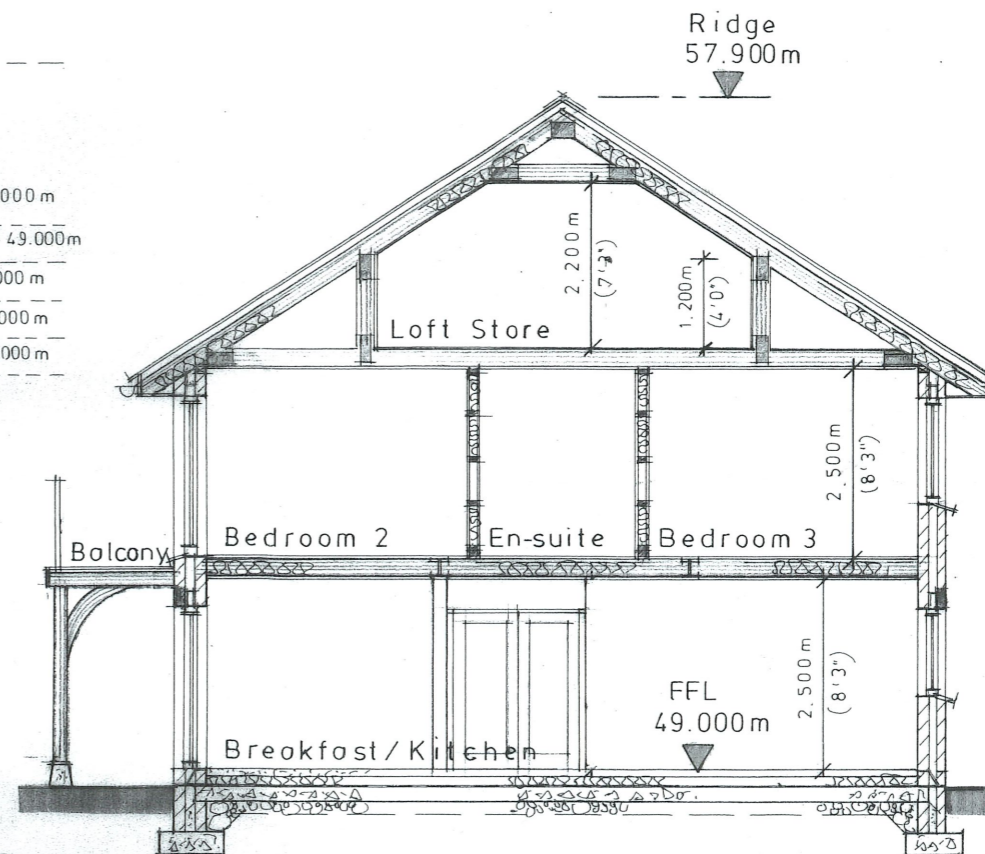

TYPICAL SECTION A-A

(1:50 @ A1)

NOTES:
All dimensions must be checked on site

Date	Revisions

© copyright
MARK. D.P. DATSON
ARCHITECTURAL CONSULTANT LTD
MRICS, MB Eng
TREWORLAS CHAPEL, TREWORLAS,
RUAN HIGH LANES, TRURO,
CORNWALL, TR2 5LN.
TEL: (01872) 501153
MOBILE: 07831 122080
markdpdatson@gmail.com



Client
Mr + Mrs I. Murphy

Job Title
Proposed Replacement Dwelling
at
The Nurseries
Cornon Croose
Cornon Downs
Truro

Drawing Title
Proposed Site Sections +
Typical Section a-a

Scale 1:100/1:50 @ A1 + 1:200/1:100 @ A3

Date OCT 23 Drawn by M.D.

Drq. No. I.M.0008	Rev.
----------------------	------