



1:200 @ A3

Outline of Approved Dwelling - PA15/11224 + PA16/03664




North East / East Site Section  
(1:100 @ A1)

Outline of Approved Dwelling - PA15/11224 + PA16/03664




South West / West Site Section  
(1:100 @ A1)

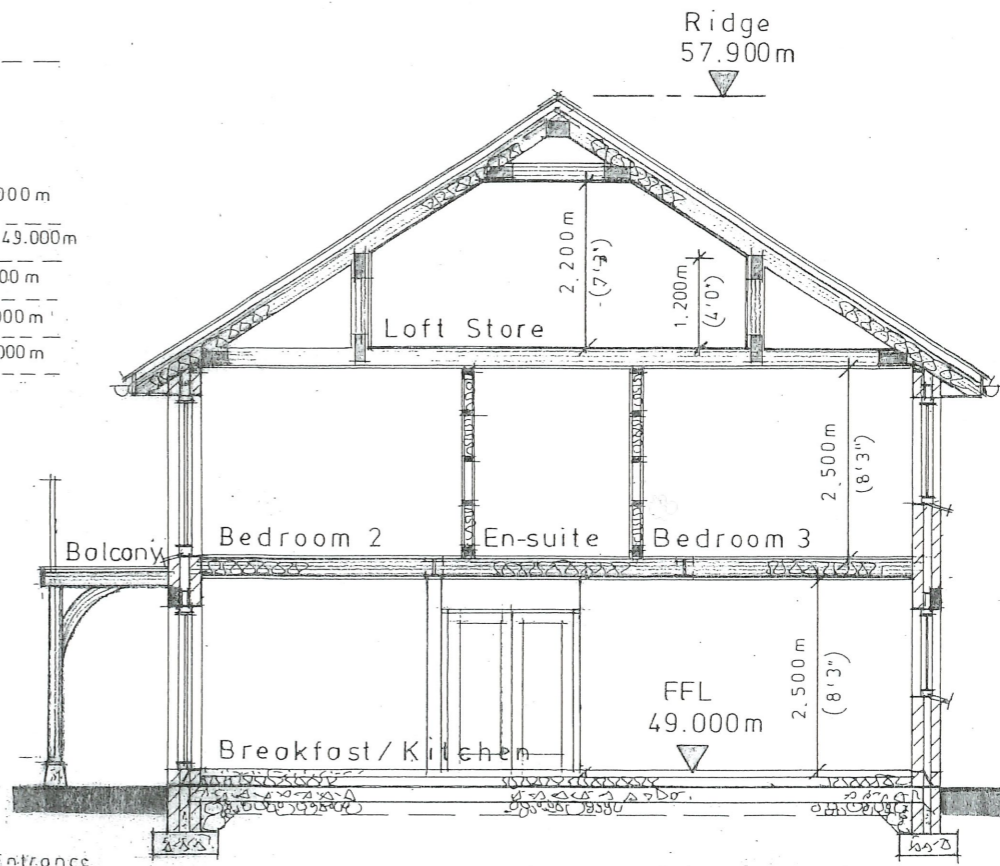


TYPICAL SECTION A-A  
(1:50 @ A1)

Outline of Approved Dwelling - PA15/11224 + PA16/03664

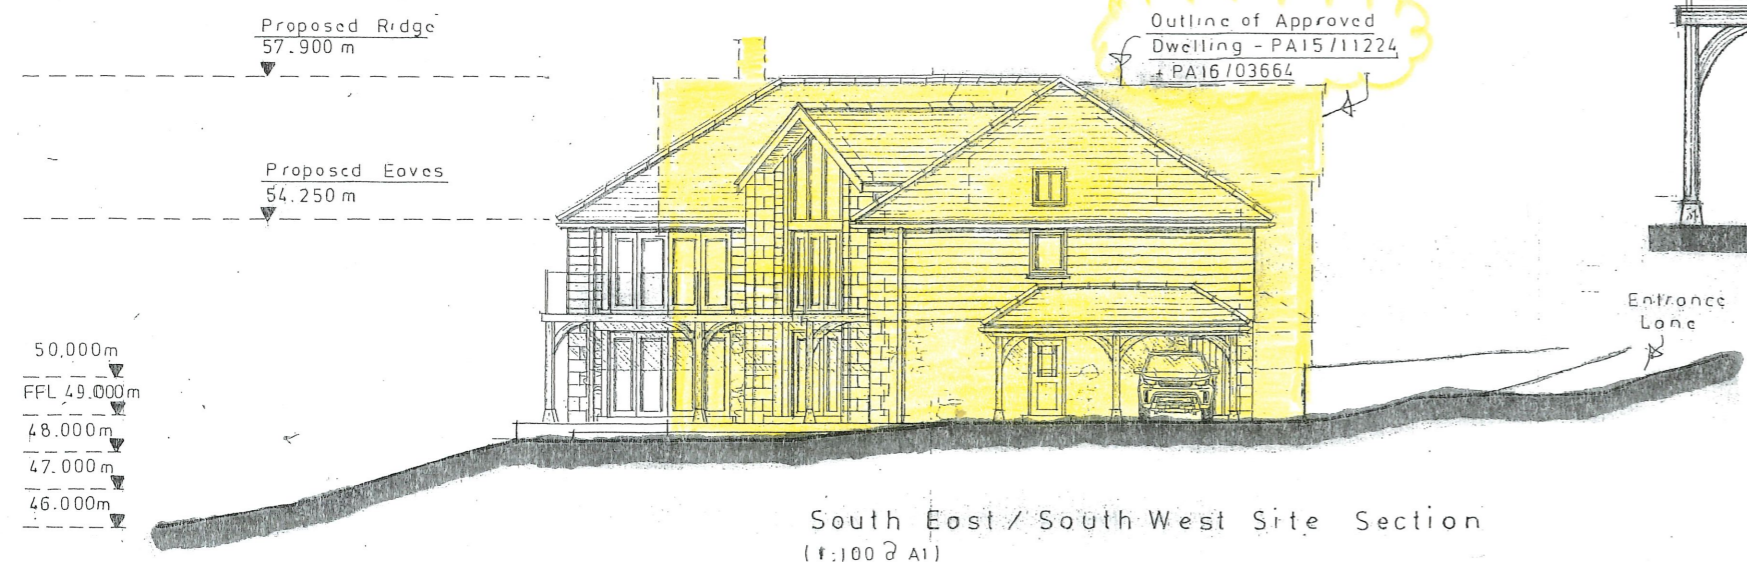

South East / South West Site Section  
(1:100 @ A1)

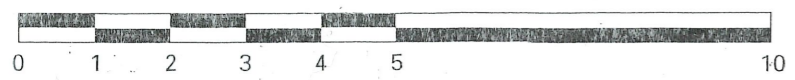

1:100 @ A3

NOTES:  
All dimensions must be checked on site

A	Date	Revisions

© copyright  
**MARK. D.P. DATSON**  
ARCHITECTURAL CONSULTANT LTD  
MRICS, MB Eng  
TREWORLAS CHAPEL, TREWORLAS,  
RUAN HIGH LANES, TRURO,  
CORNWALL, TR2 5LN.  
TEL: (01872) 501153  
MOBILE: 07831 122080  
markdpatson@gmail.com

**RICS**

Client  
Mr + Mrs I. Murphy

Job Title  
Proposed Replacement Dwelling  
at  
'The Nurseries'  
Cornon Crose  
Cornon Downs  
Truro

Drawing Title  
Proposed Site Sections +  
Typical Section a-a  
**'Coloured  
Overlay'**

Scale 1:100/1:50 @ A1 + 1:200/1:100 @ A3

Date OCT 23 Drawn by M.D.

Drg. No. I.M.0008'A' Rev.