


# Location Plan

Site Address: Shuttleton Farm, Road From Lickham Cross To Gipsy Cross, Castle Hill, Hemyock, EX15 3RX

Date Produced: 04-Dec-2023

Scale: 1:2500 @A4

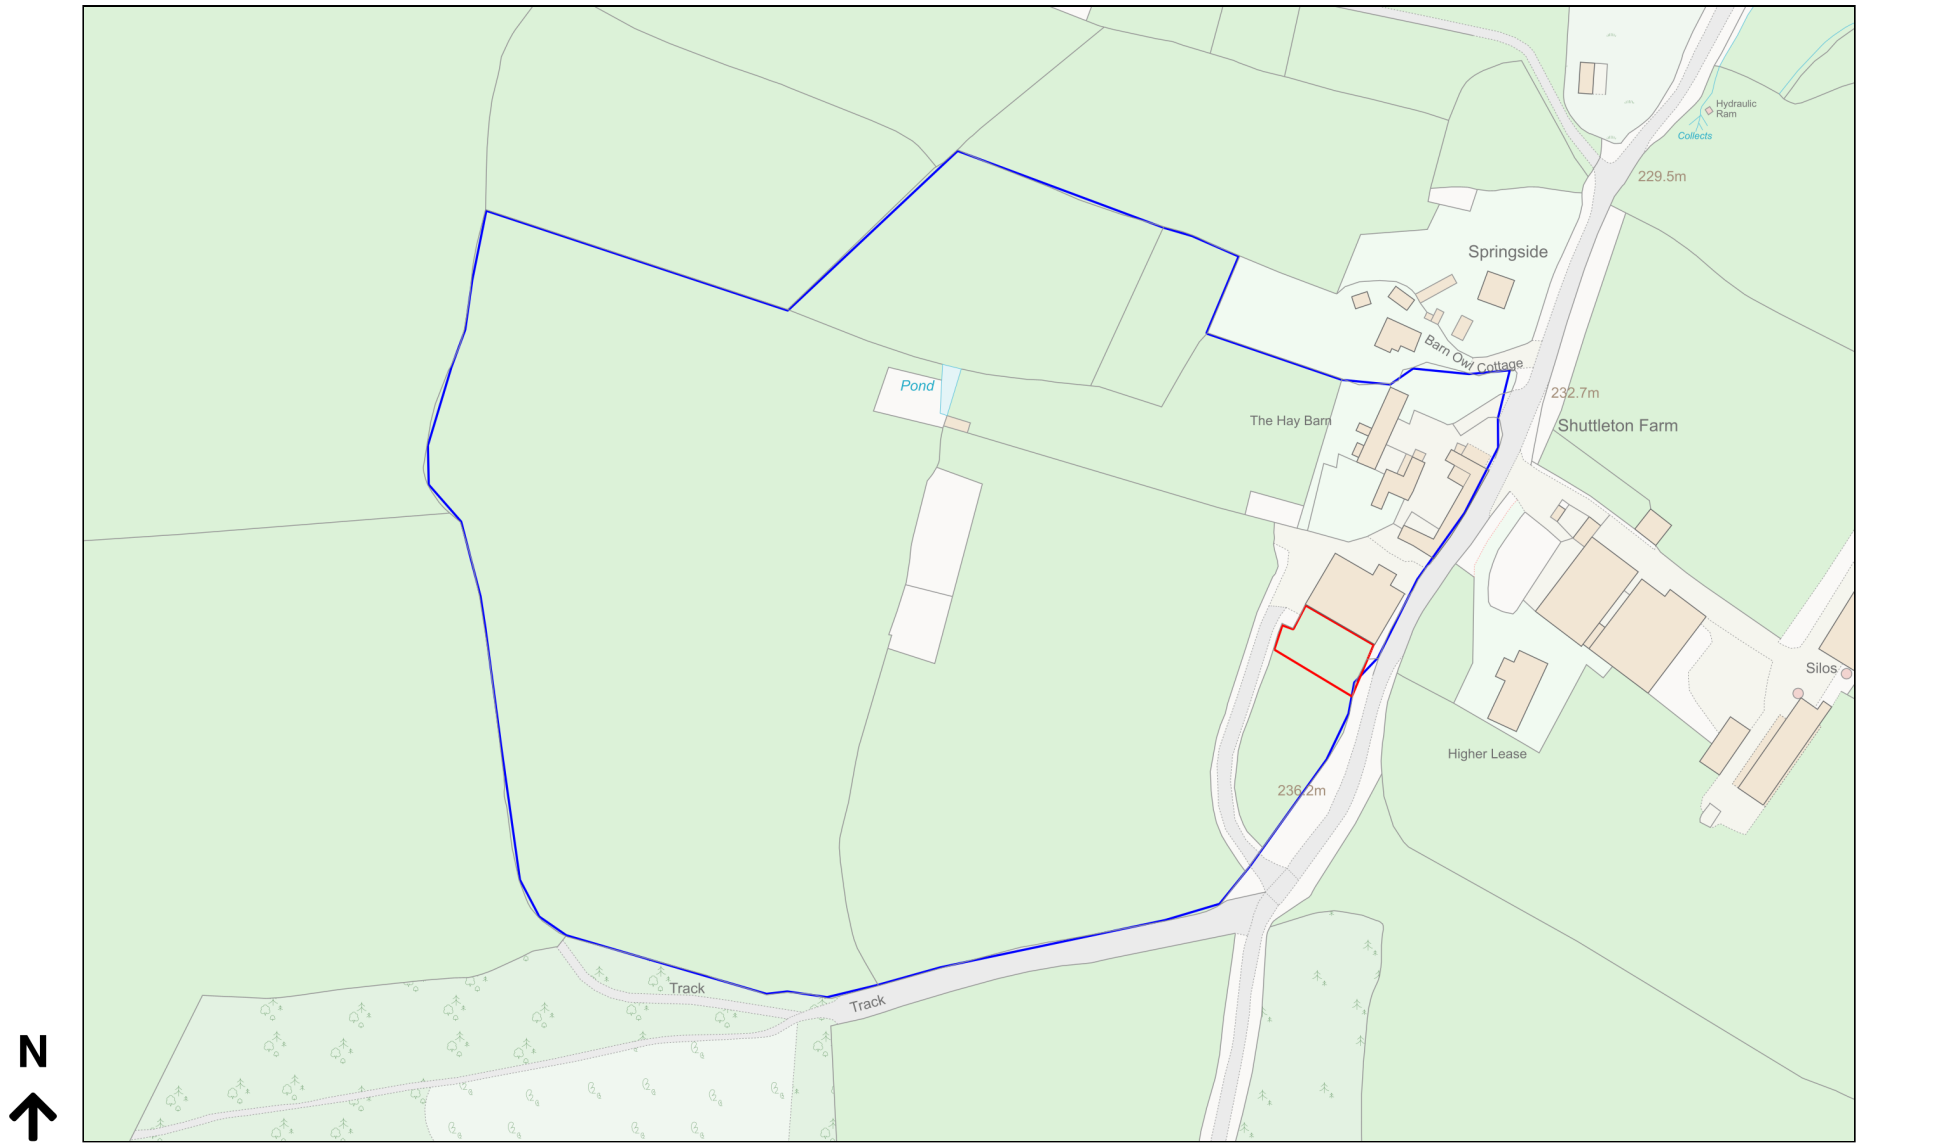

Planning Portal Reference: PP-12633071v1

