


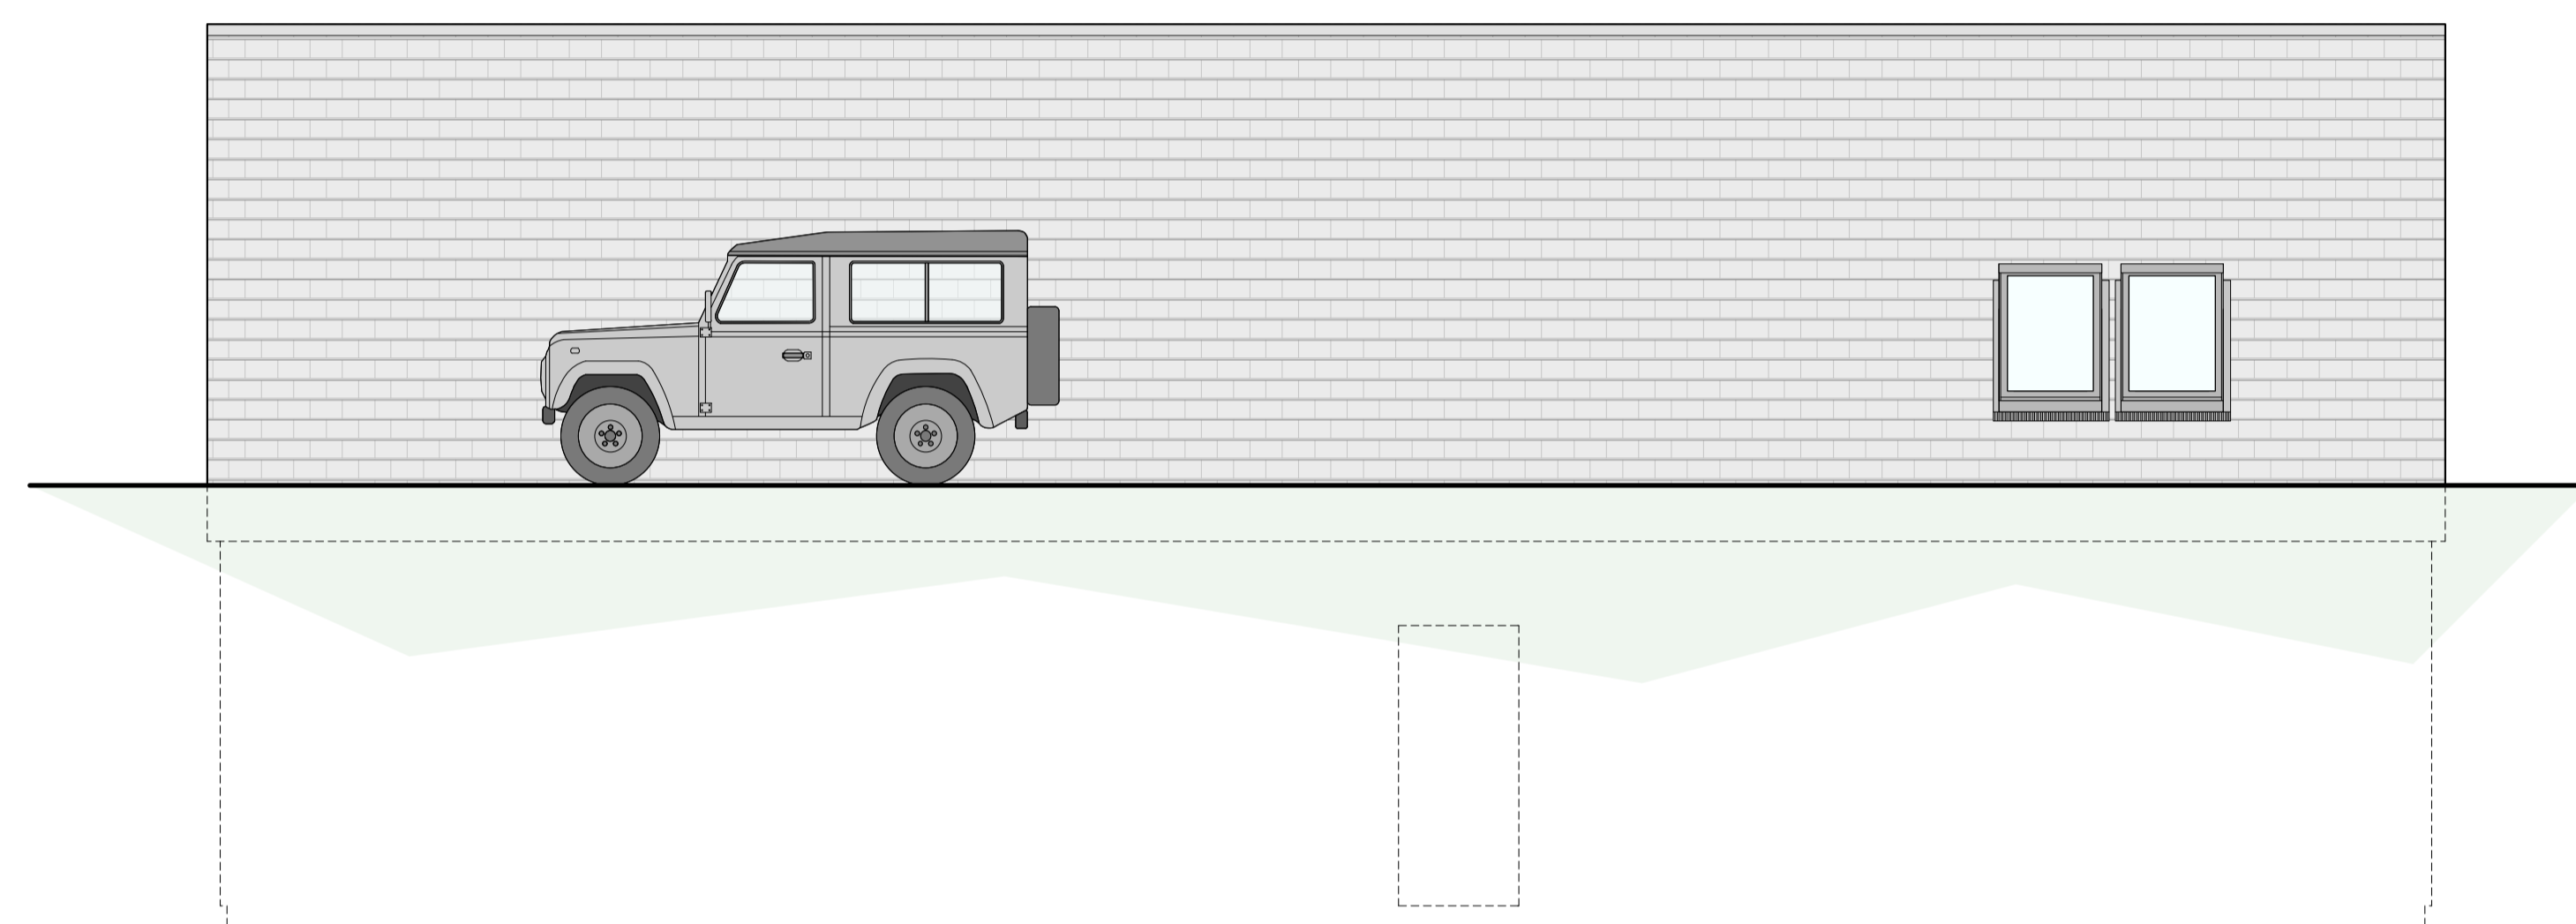


East Elevation 1:50




North Elevation 1:50



South Elevation 1:50

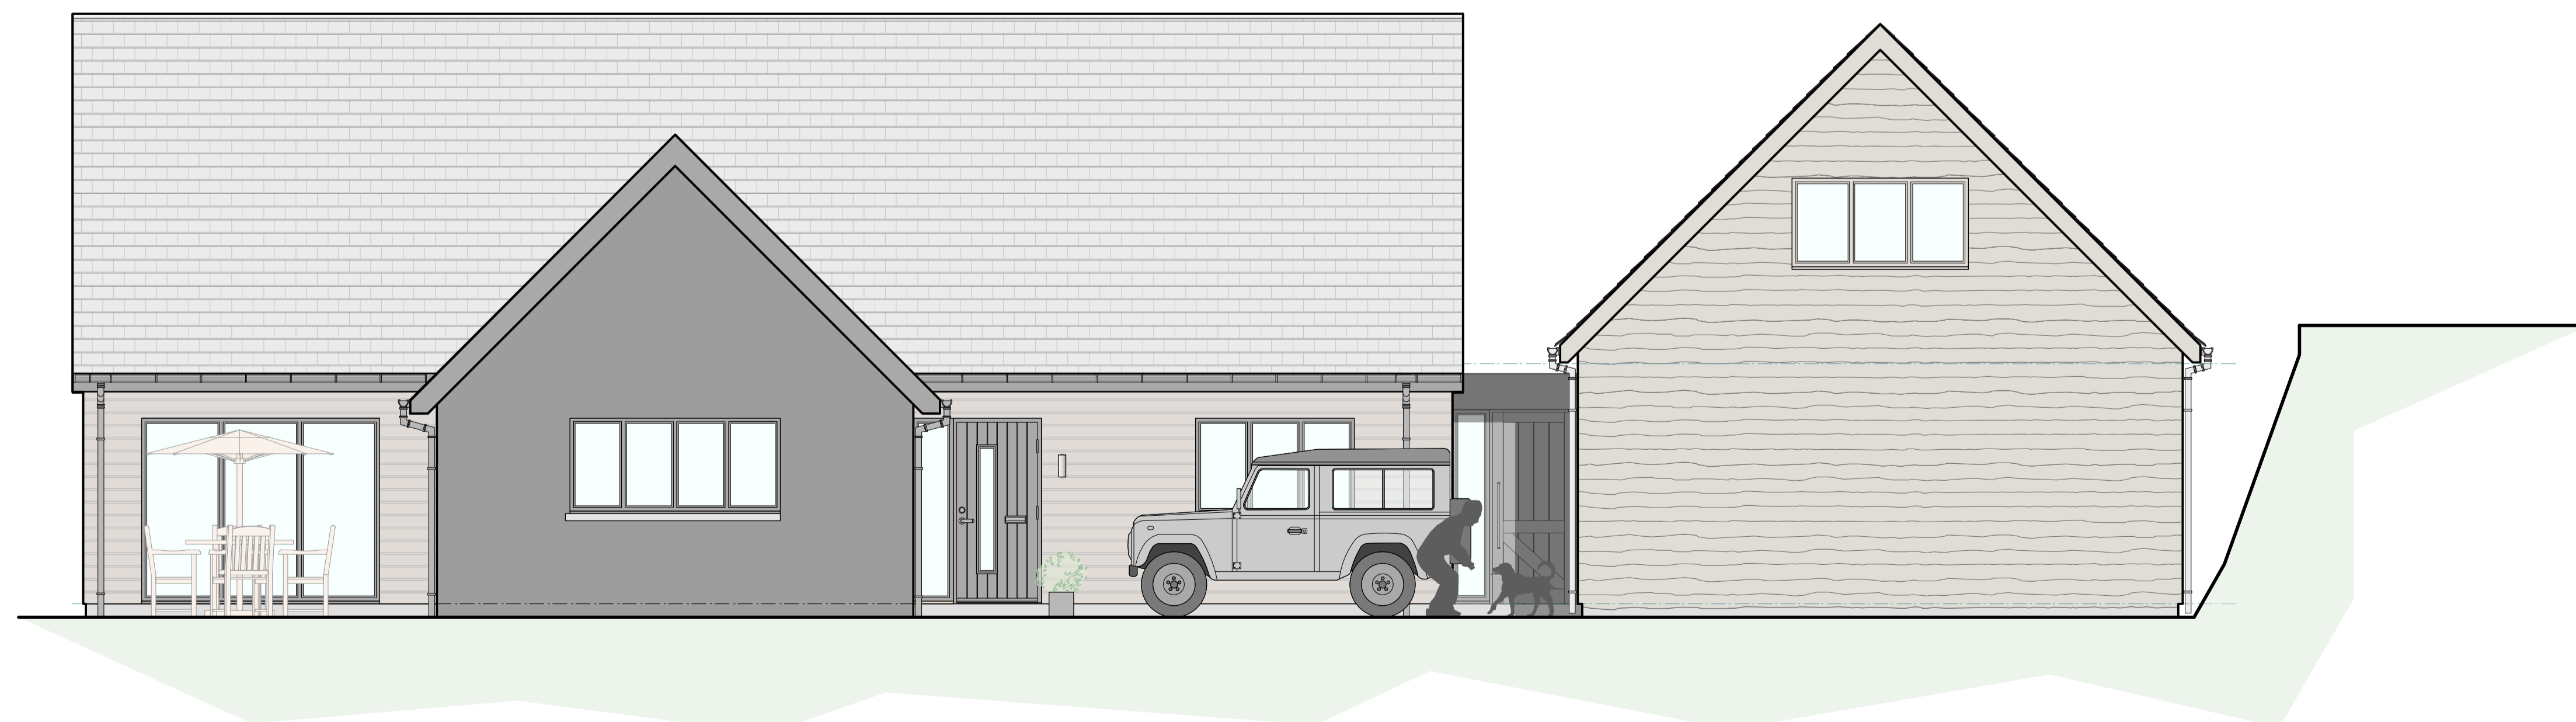

West Elevation 1:50

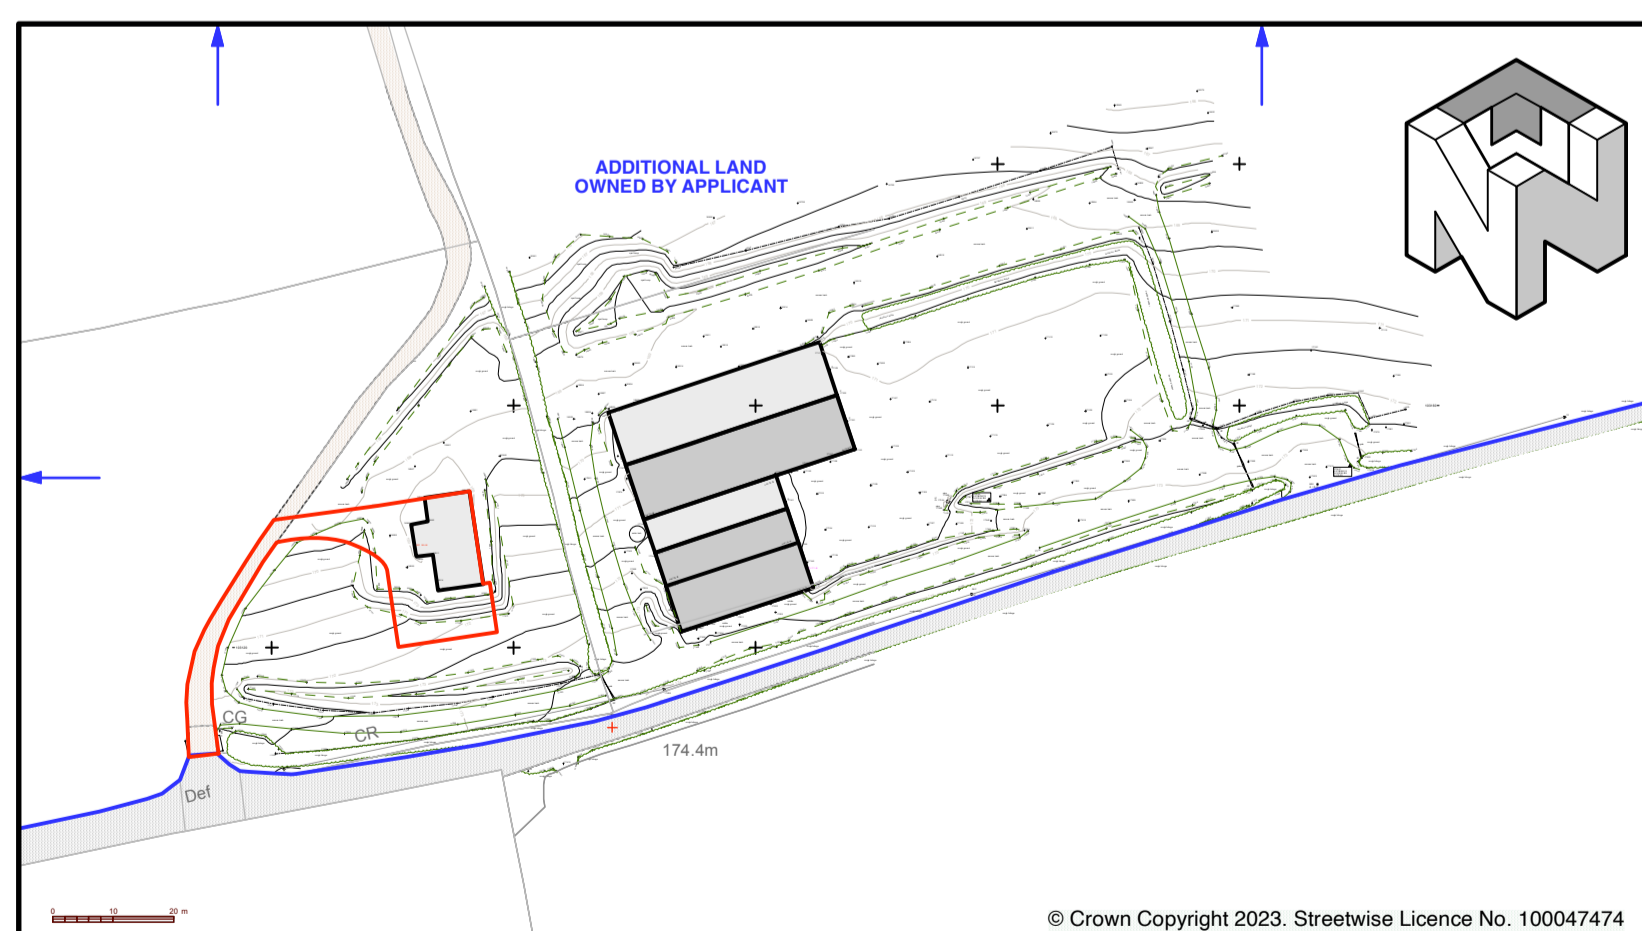

Location Plan 1:1250