


**Notes**  
 This document and its design content is copyright ©. To be read in conjunction with all other associated project information including models, specifications, schedules and related consultants documents. It is not recommended to scale from this document and no responsibility lies with the authors for scaled dimensions. Check print using the scale bar provided to ensure the document is printed to scale. All dimensions must be checked on site. Immediately report any discrepancies, errors or omissions on this document to the Originator. If in doubt ASK.

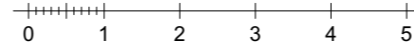

Gable End


1 Chapel Cottages

Private driveway  
Chapel Street

Private driveway  
Chapel Street

Hideaway House

Layout Title  
**A3 First Floor Layout Existing 1-100**

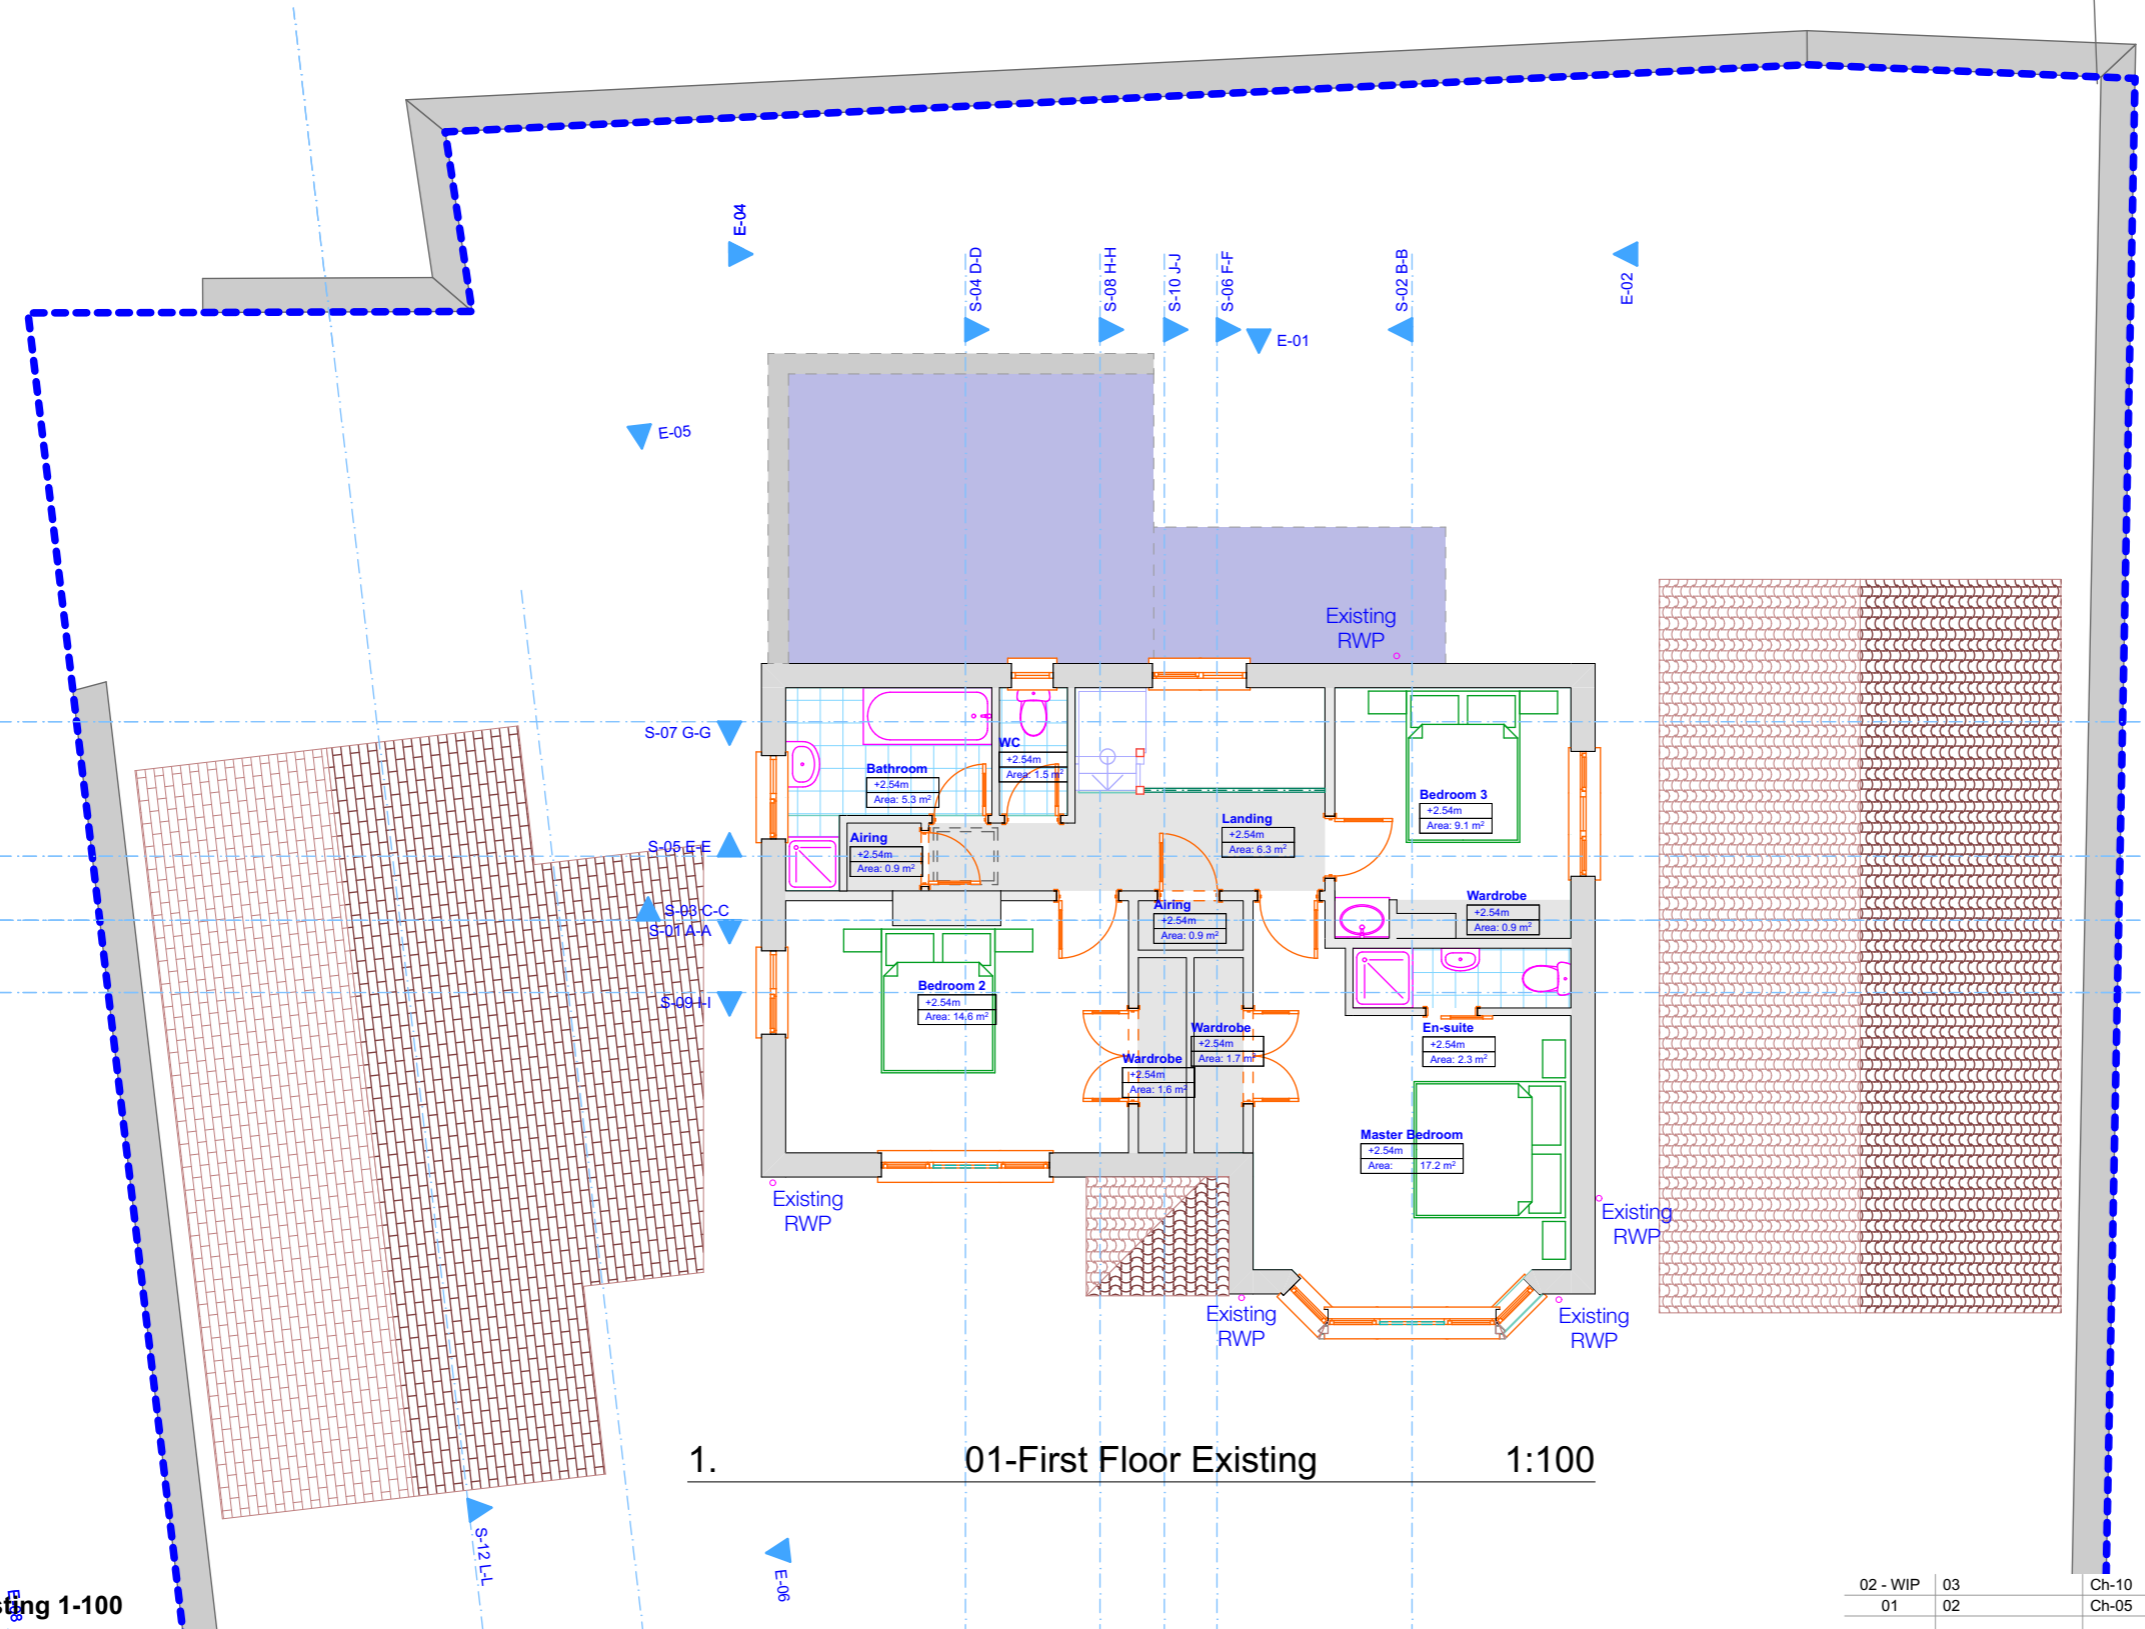

1. 01-First Floor Existing 1:100

02 - WIP	03	Ch-10	Scheme changes	New scheme design for attic conversion
01	02	Ch-05	Scheme changes	Scheme amended to client comments

Purpose of Issue <b>For Planning</b>	status	Drawn By	Date	Scales @ A3 <b>1:100</b>	Originator <b>Hargreaves:architecture+ design</b> Tel: 01884 254 518	Project <b>2010-35 Rainbow's End, Morchard Bishop</b>	Client <b>J Lucas</b>	Drawing Number				
		Checked By	Date					project	rev			
		Approved By	Date					<b>2010-35-01-03</b>	<b>02 - WIP</b>			
								RevID	Transmittal Set ID	Change ID	Change Name	Change Note