
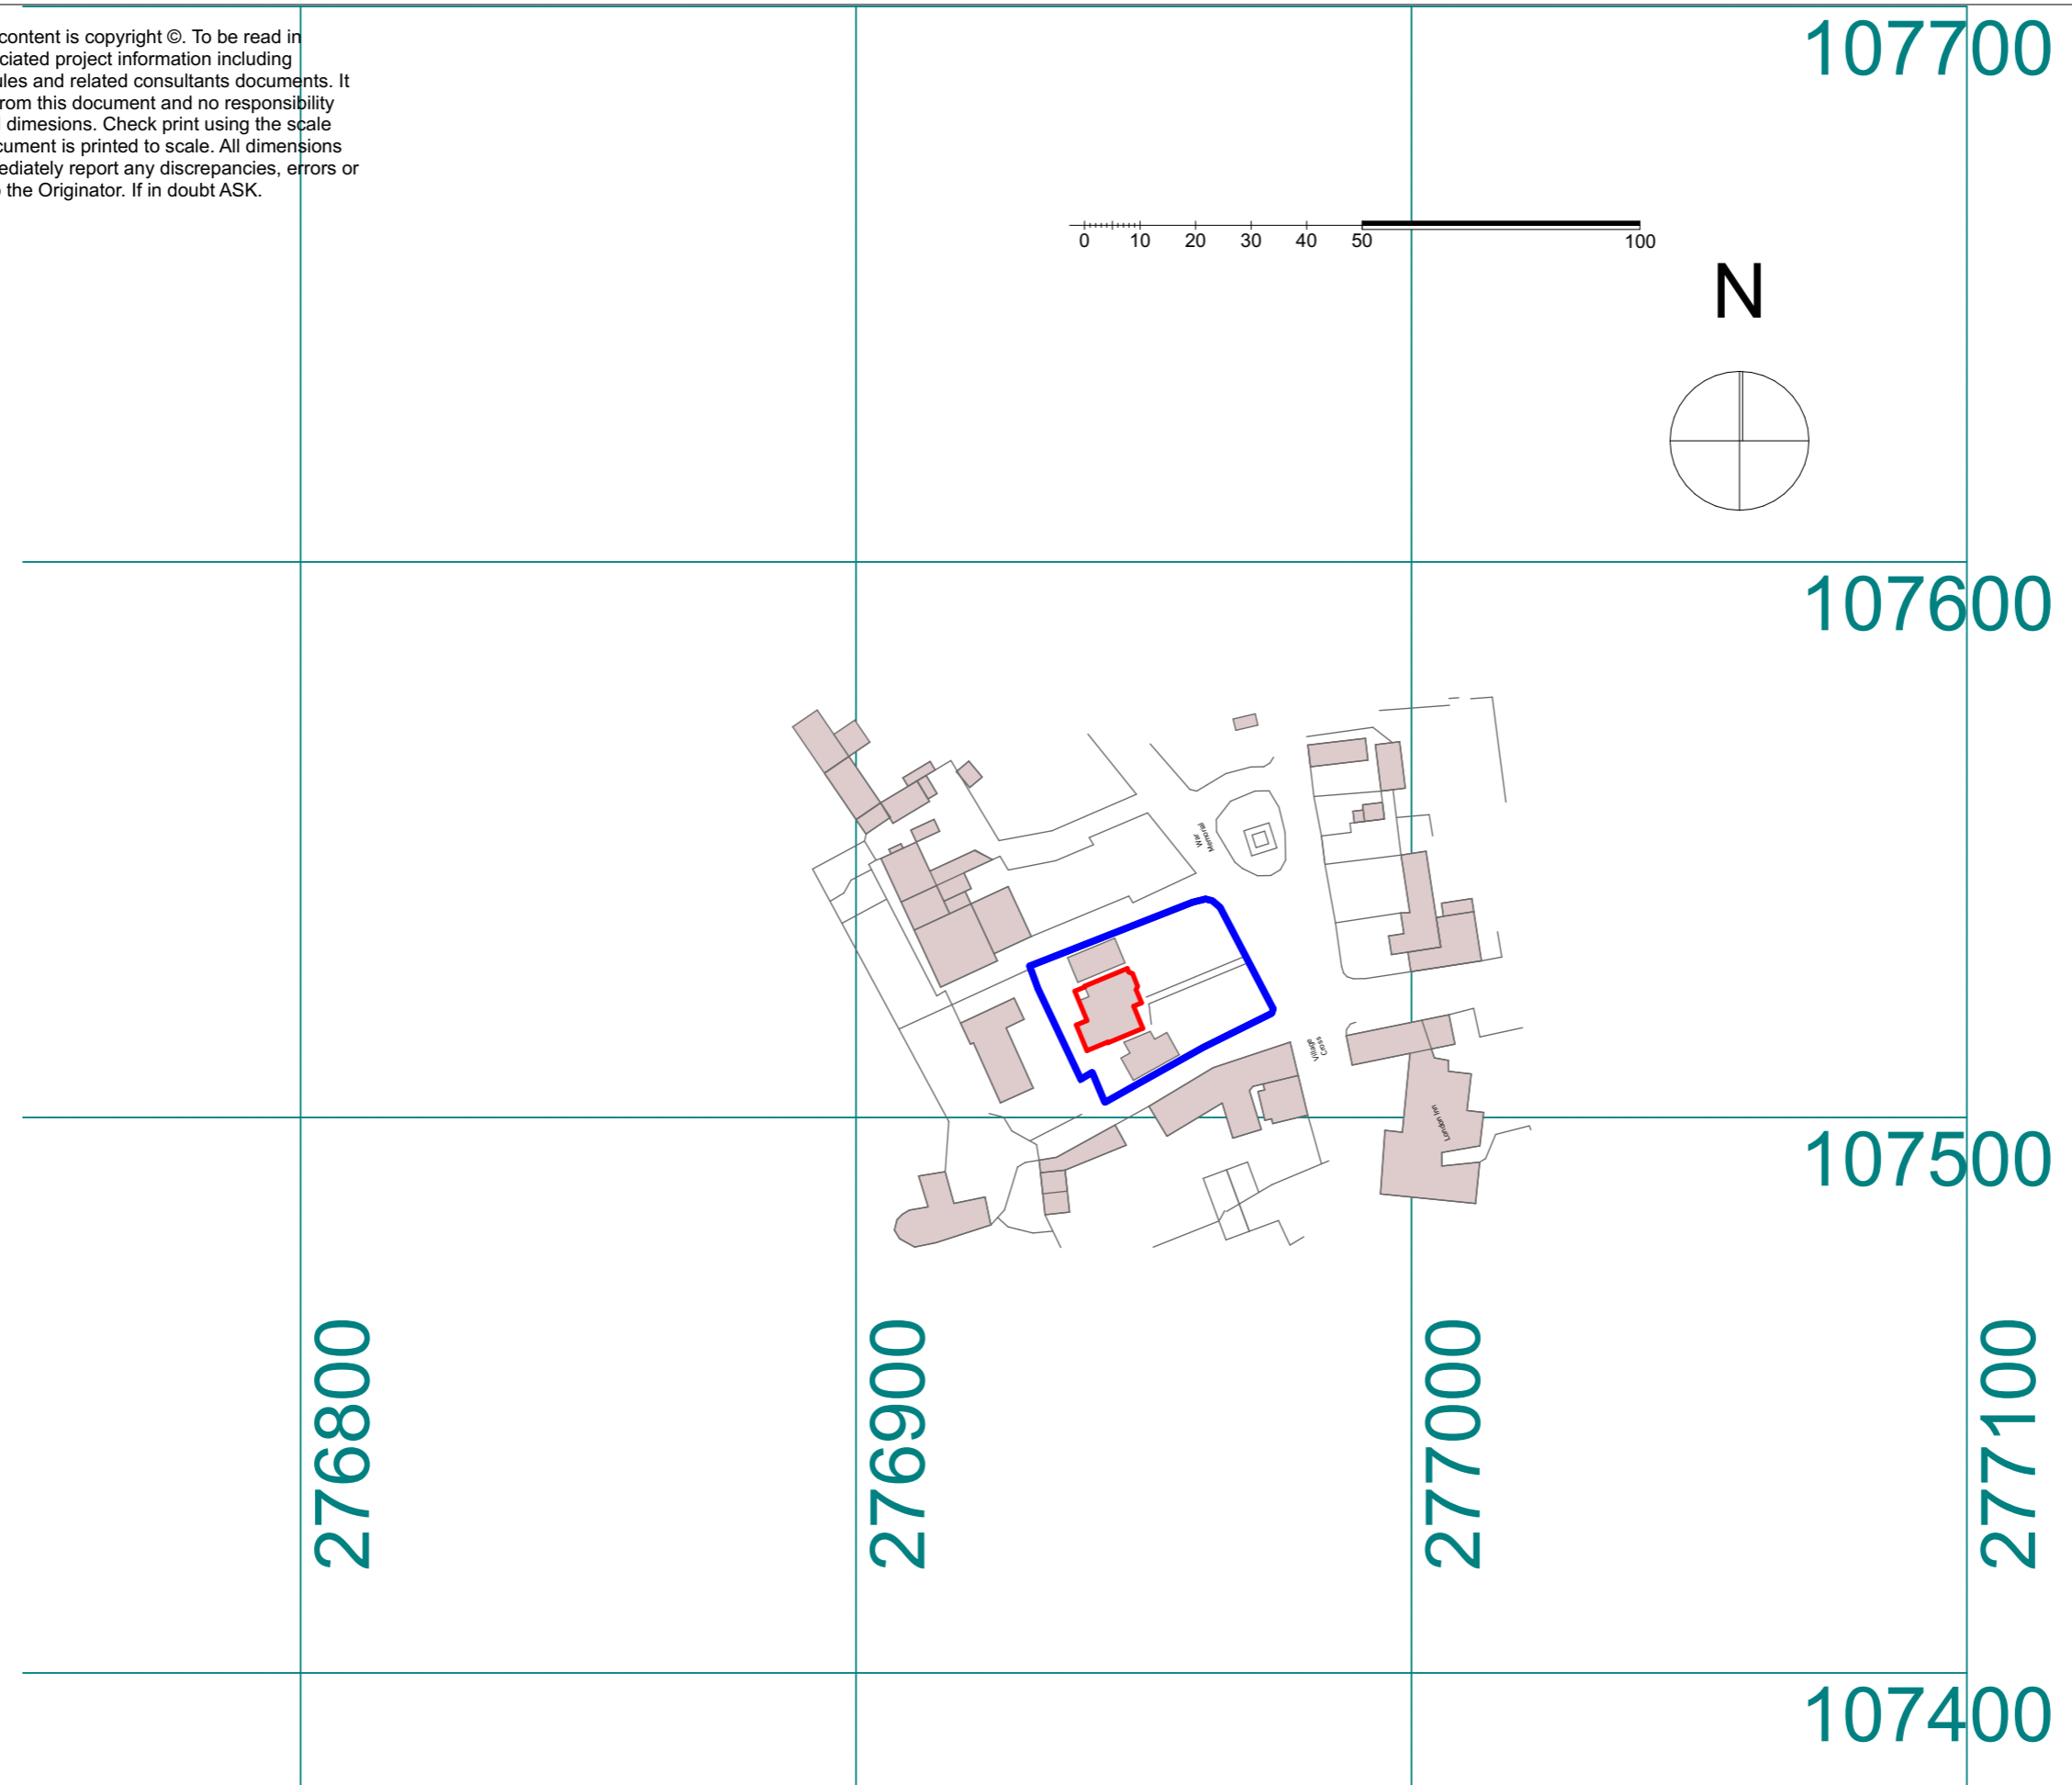
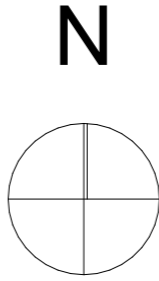


Notes
 This document and its design content is copyright ©. To be read in conjunction with all other associated project information including models, specifications, schedules and related consultants documents. It is not recommended to scale from this document and no responsibility lies with the authors for scaled dimensions. Check print using the scale bar provided to ensure the document is printed to scale. All dimensions must be checked on site. Immediately report any discrepancies, errors or omissions on this document to the Originator. If in doubt ASK.

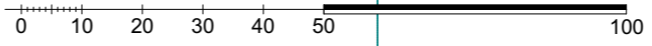

Layout Title
A3 Location Plan 1-1250

03 - WIP	03	Ch-10	Scheme changes	New scheme design for attic conversion
02	02	Ch-03	Revised scheme	Revision of scheme for planning
01	01			
RevID	Transmittal Set ID	Change ID	Change Name	Change Note

Purpose of Issue
For Planning

status
 Drawn By
 Checked By
 Approved By
 Date
 Date
 Date

Scales @ A3
1:1250

Originator
Hargreaves:architecture+ design
 Tel: 01884 254 518

Project
2010-35 Rainbow's End, Morchard Bishop

Client
J Lucas

Drawing Number	
project	rev
2010-35-01-15	03 - WIP