


LOCATION : 1:1250

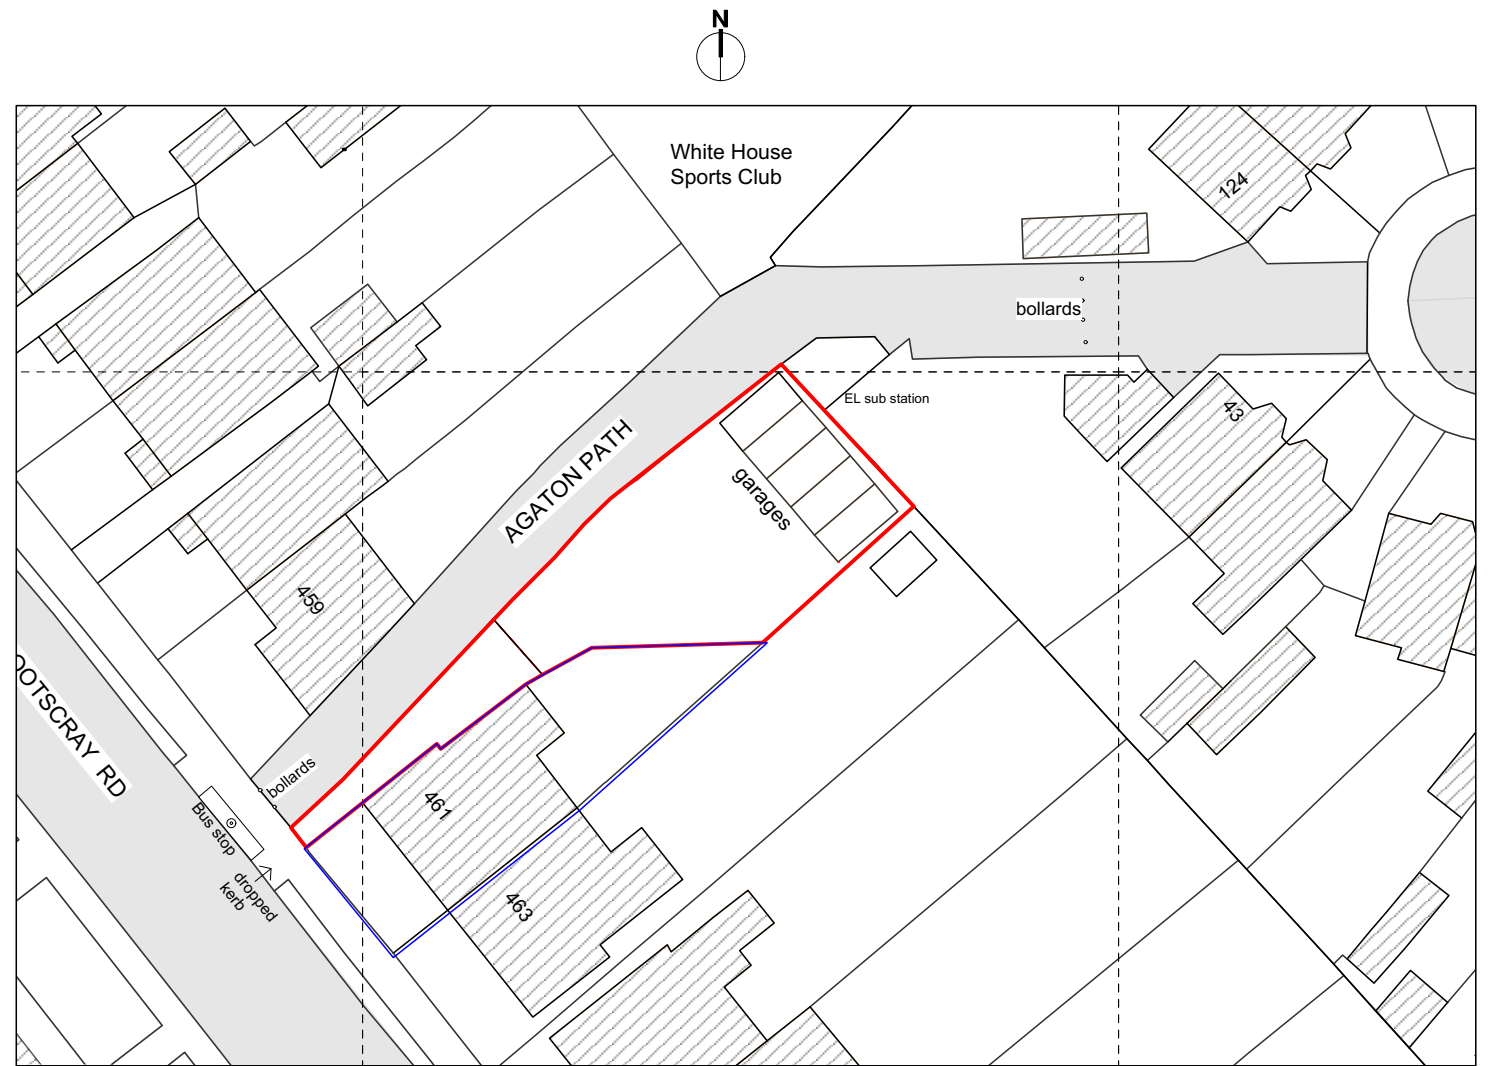

BLOCK PLAN : 1:500

- project site
- land under freehold ownership

<p>RIBA </p>	<p>Y B ARCHITECTS 38 Guildford Grove London SE10 8JT Phone: 020 8488 3161 yb.arch@ntlworld.com</p>
<p>LAND AT THE REAR OF 461 FOOTSCRAY ROAD LONDON SE9 3UH PROPOSAL FOR SINGLE HOUSE LOCATION AND BLOCK PLAN 1:1250, 1:500 @ A3 June 2021 Drg No: 21132/001</p>	