



PROPOSED SIDE ELEVATION-NORTH

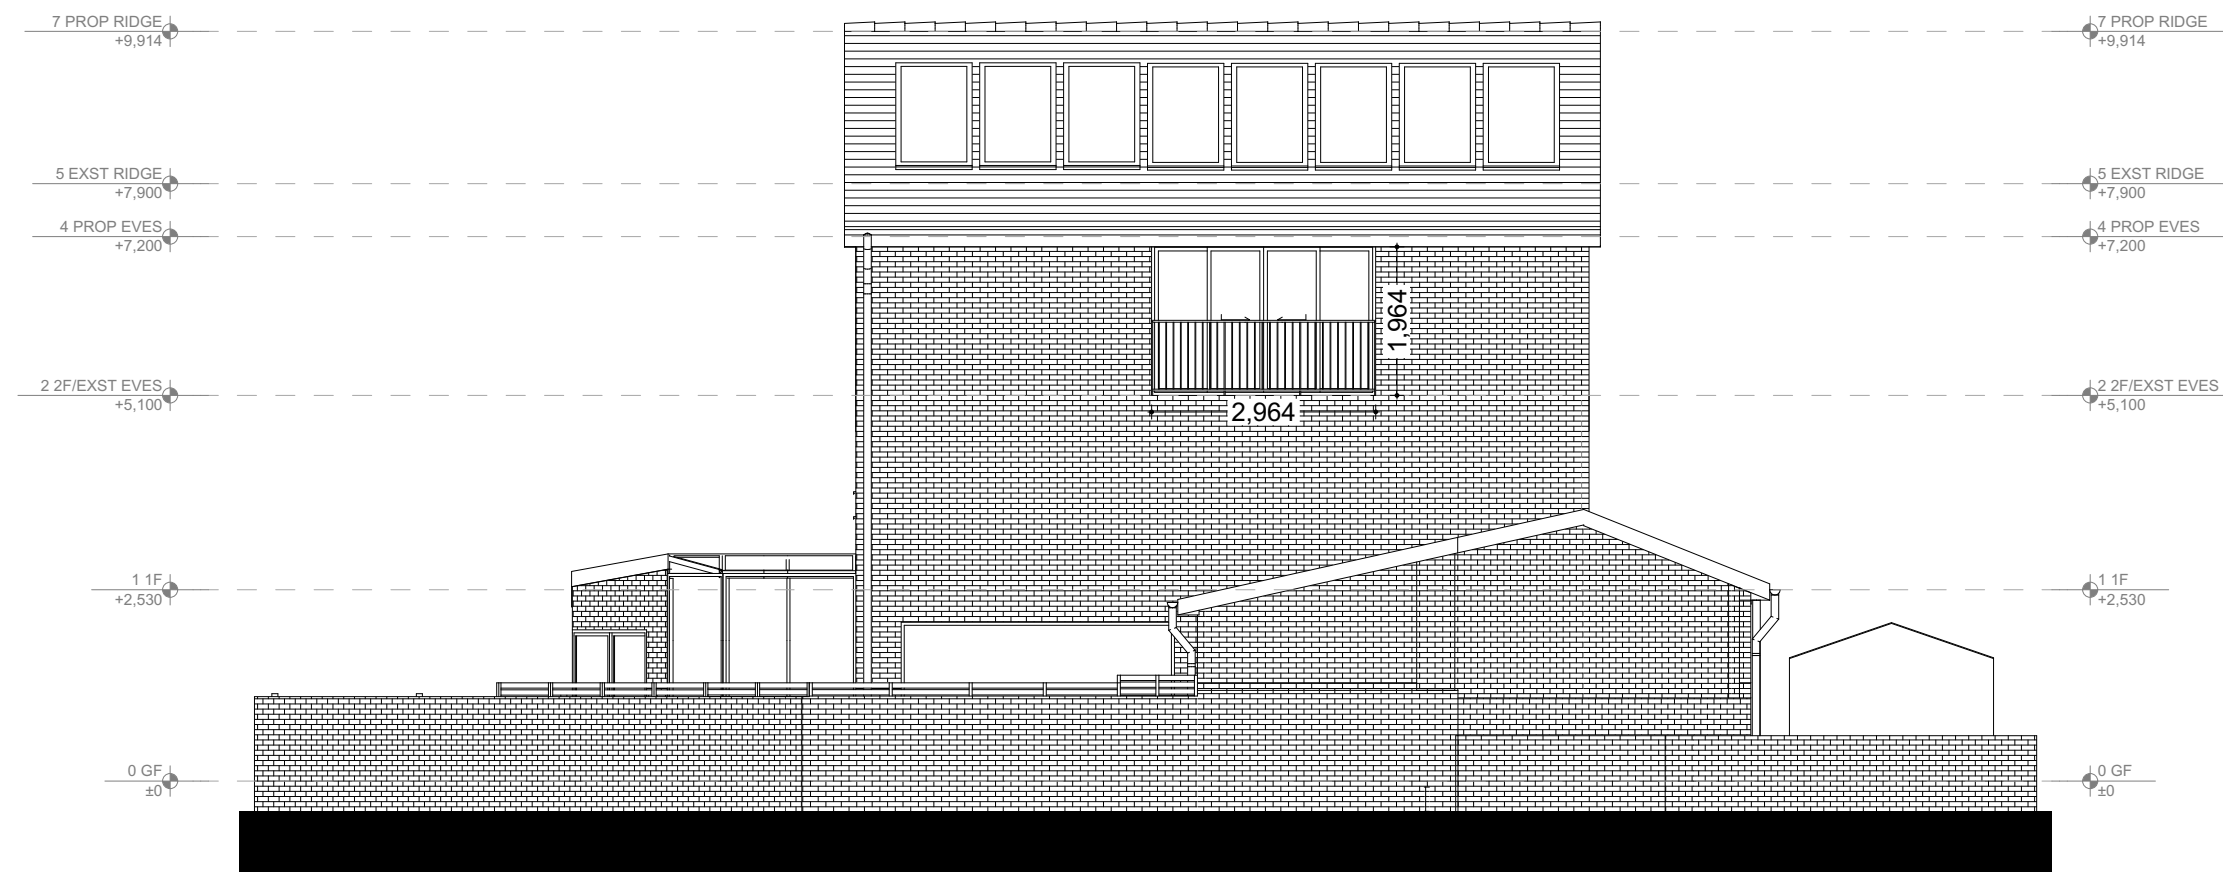

PROPOSED SIDE ELEVATION-SOUTH

Note to builder:
 All dimensions to be checked on site prior to construction. GDL Property Ltd. to be informed if any discrepancies. Not to scale!
 The drawing to be read in conjunction with all the relevant specialist drawings. All work to be supervised of assigned Building Control Specialist. GDL Property Ltd. owns the copyright of the design and the drawing, which must not be reproduced in any form without the written permission of GDL Property Ltd.

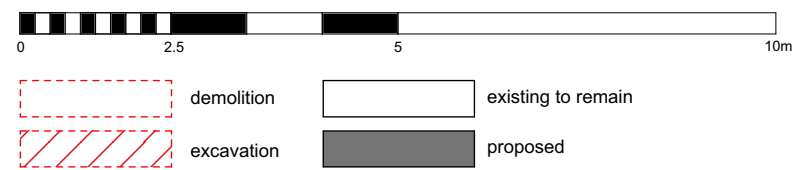

Rev. Date	Description
A	
B	
C	
D	
Issue Date	02/08/2022



Project:
27 LEYDON CLOSE
 London, SE16 5PF

PROPOSED SIDE ELEVATIONS -
 NORTH&SOUTH

PLANNING

Revision

Drawing Scale / A3 **1:100** Designed by **monocromo.co.uk**
 Drawing No. **A-105.2.1-PE-SD-N/S**