



PROPOSED SIDE ELEVATION-NORTH

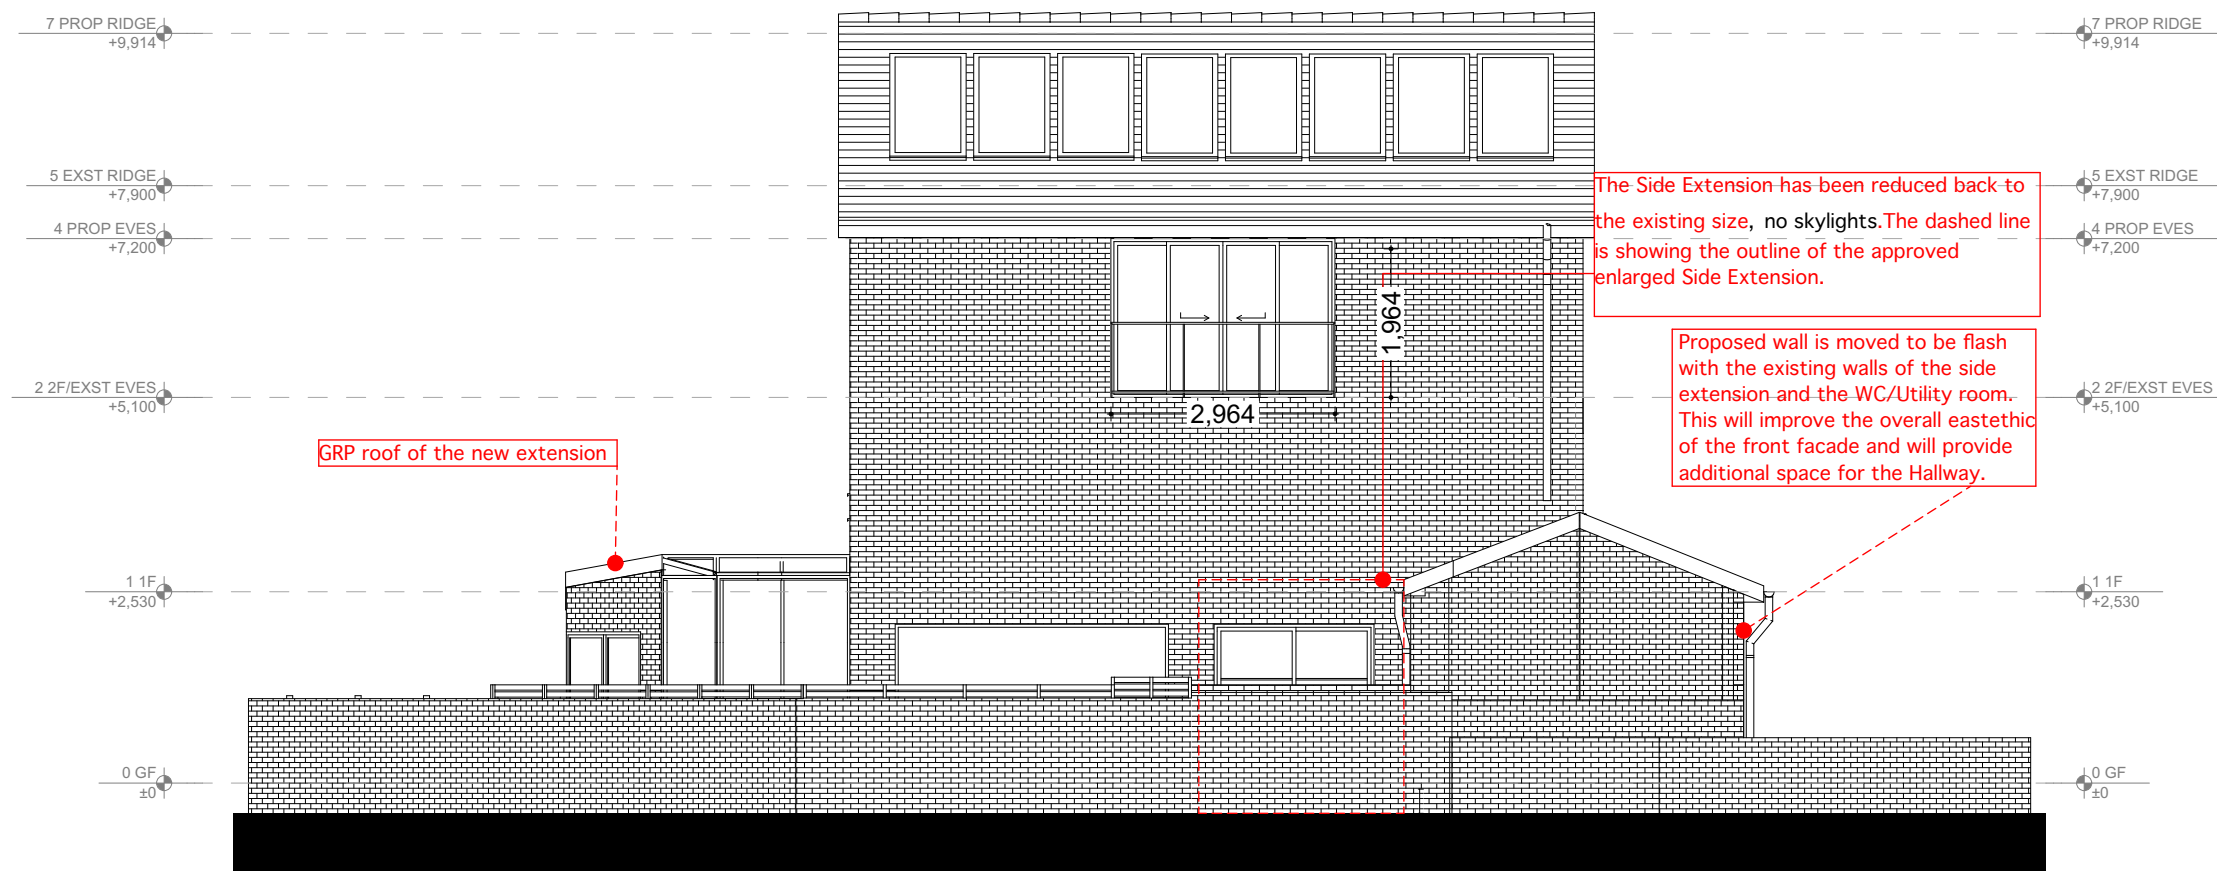

PROPOSED SIDE ELEVATION-SOUTH

Note to builder:
All dimensions to be checked on site prior to construction. **monocromo** to be informed, if any discrepancies. Not to scale!
The drawing to be read in conjunction with all the relevant specialist drawings. All work to be supervised of assigned Building Control Specialist. **monocromo** owns the copyright of the design and the drawing, which must not be reproduced in any form without the written permission of **monocromo**.

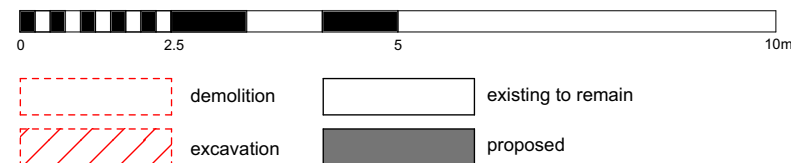

Rev. Date	Description
A	
B	
C	
D	
Issue Date	15/01/2024



Project:
27 LEYDON CLOSE
London, SE16 5PF

PROPOSED SIDE ELEVATIONS -
NORTH&SOUTH

PLANNING

Revision

Drawing Scale / A3 1:100 Designed by **monocromo**.co.uk

Drawing No. A-105.2.1-PE-SD-N/S -NMC