


PROPOSED SECTION S-3

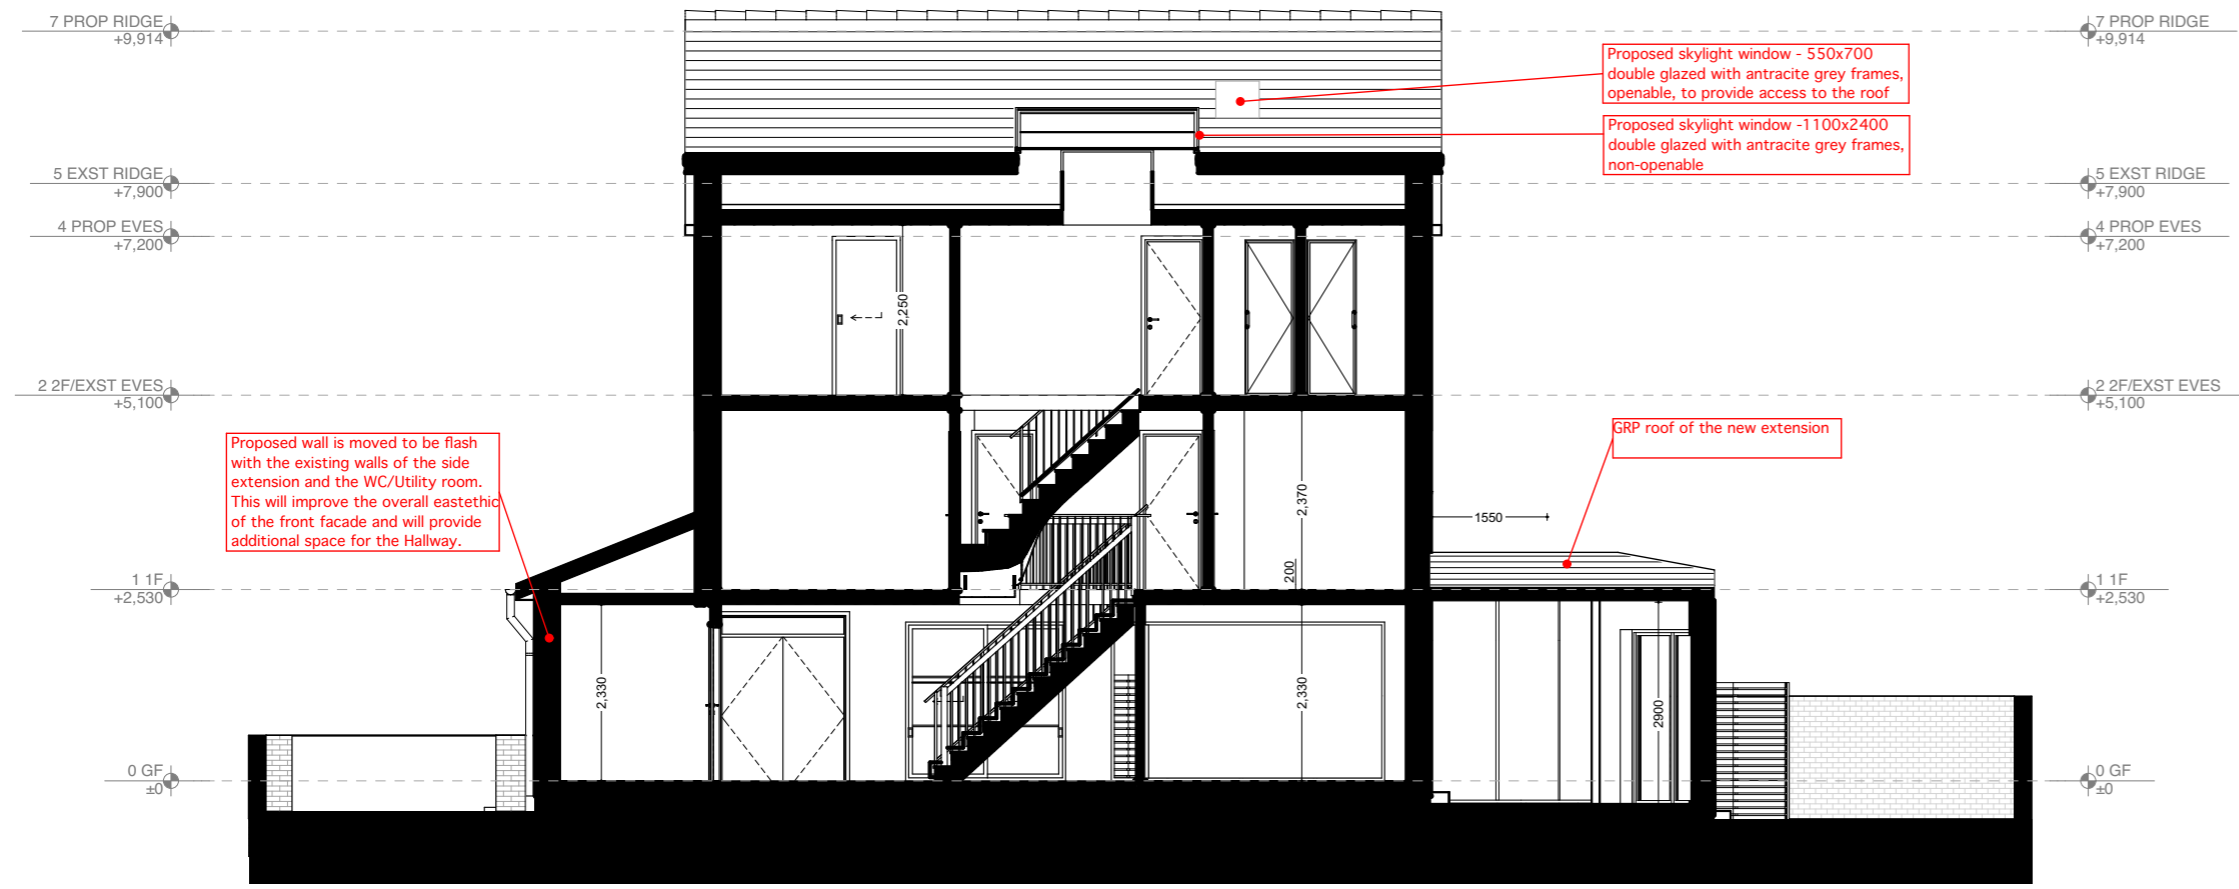


PROPOSED SECTION S-2



PROPOSED SECTION S-1

Note to builder:
All dimensions to be checked on site prior to construction. **monocromo** to be informed, if any discrepancies. Not to scale!
The drawing to be read in conjunction with all the relevant specialist drawings. All work to be supervised of assigned Building Control Specialist. **monocromo** owns the copyright of the design and the drawing, which must not be reproduced in any form without the written permission of **monocromo**.

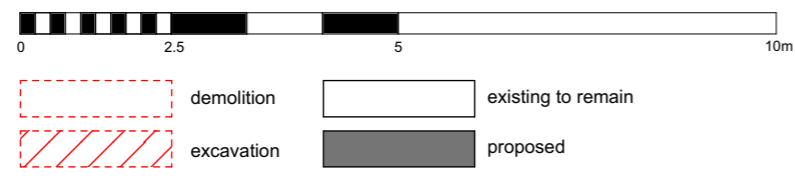

Rev. Date	Description
A	
B	
C	
D	
Issue Date	15/01/2024



Project:
27 LEYDON CLOSE
London, SE16 5PF

PROPOSED SECTIONS

PLANNING		Revision
Drawing Scale / A3	1:100	Designed by monocromo .co.uk
Drawing No. A-104-PS-S1/2/3-NMC		