




E PROPOSED LEFT SIDE ELEVATION
04 SCALE 1/100

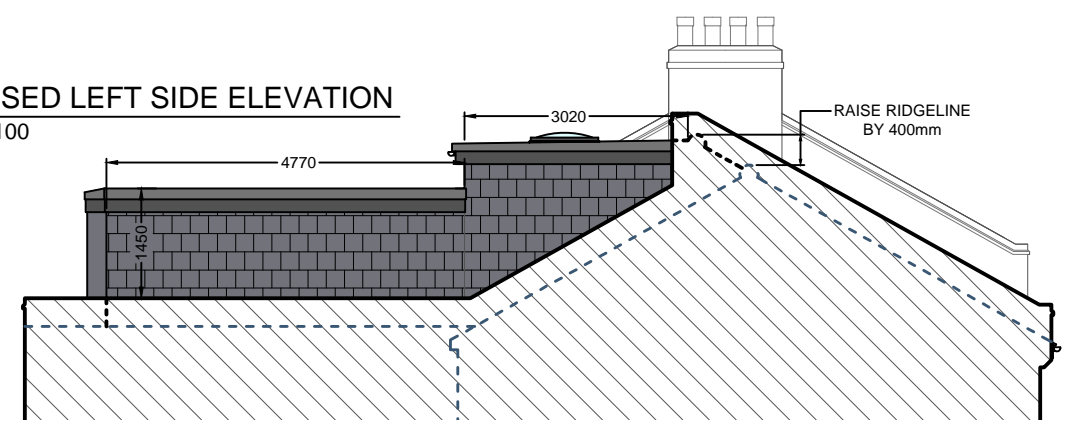

RAISE RIDGELINE BY 400mm

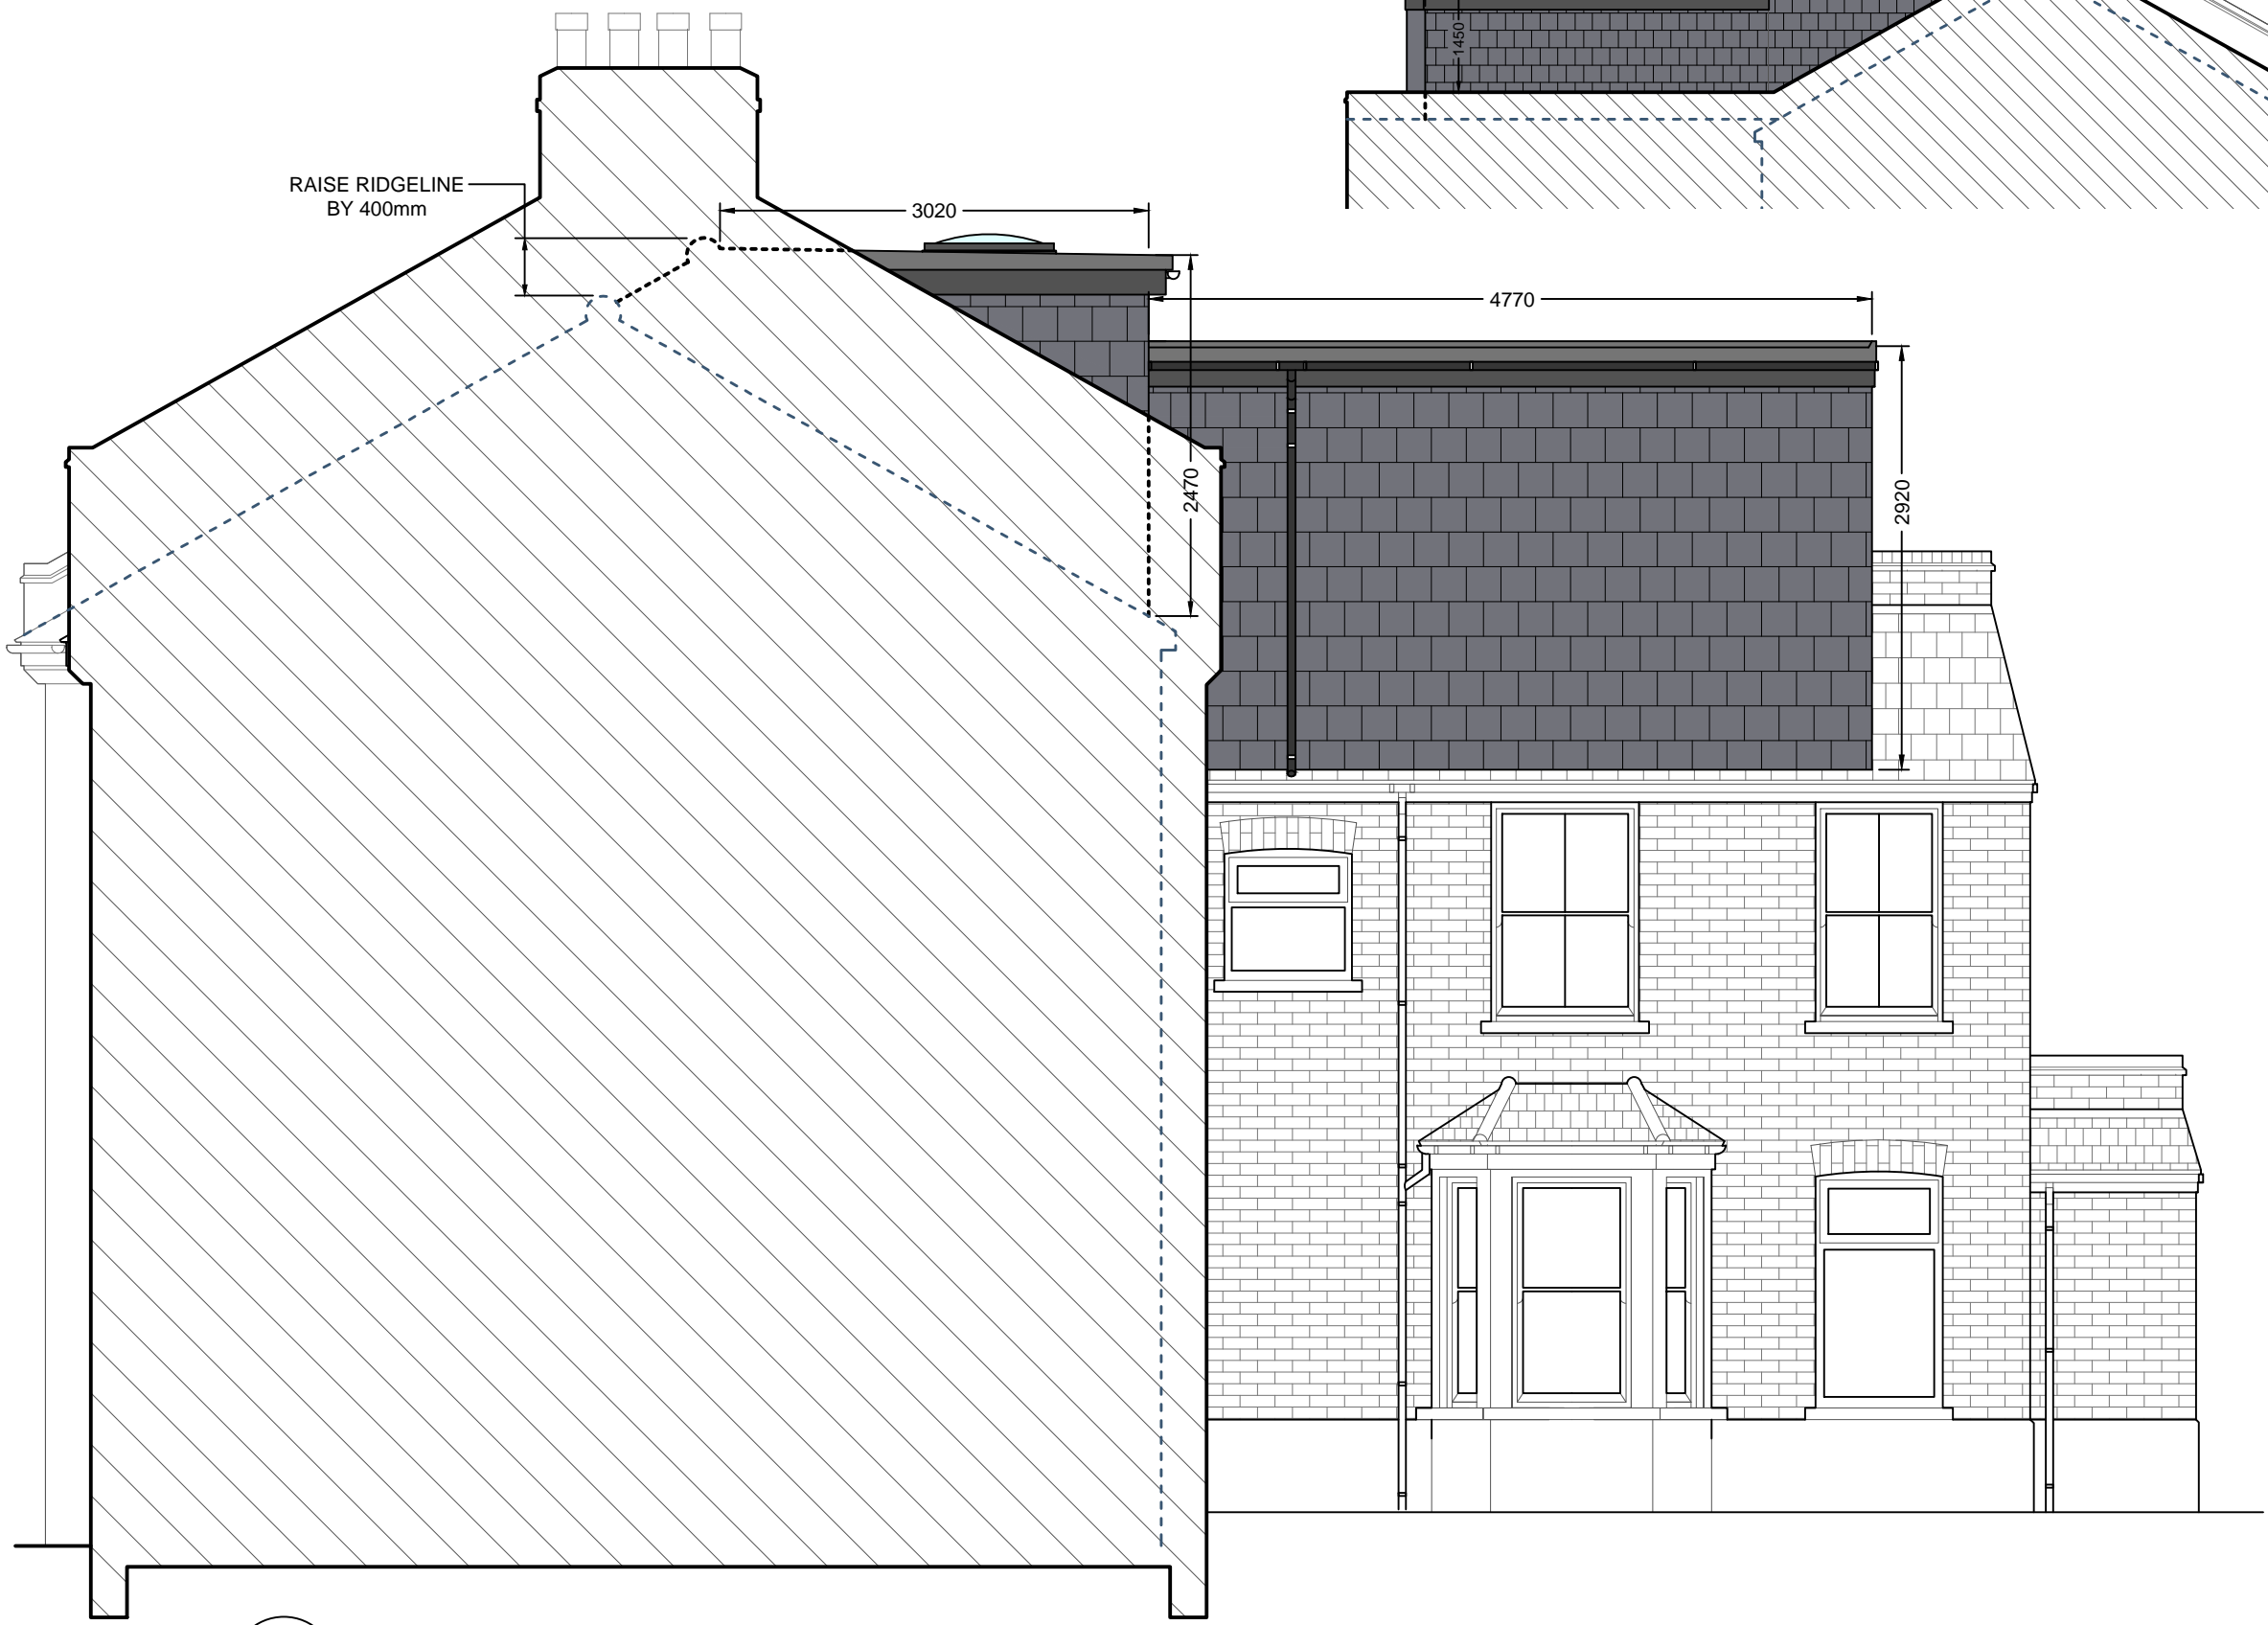

E PROPOSED RIGHT SIDE ELEVATION
03 SCALE 1/50

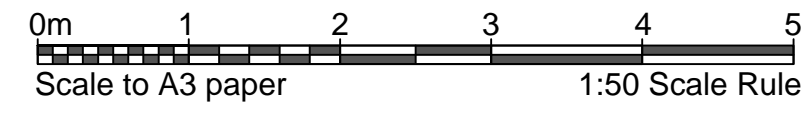

General Notes

All works to comply with relevant Codes of Practice and British Standards.
The contractor should not scale from these drawings.
Any dimensions listed in to the drawings may differ on site and are not exact.
The sizes of the windows may need to be altered slightly to fit into to proposed and existing structure.

No.	Revision/Issue	Date

Firm Name and Address
CLASSIC LOFTS LONDON
221 Lordship Lane
East Dulwich
London
SE22 8JF

Contact information
Phone / Fax
Phone: 0800 085 8390
Fax: 020 8693 6800

Email
info@classicloftslondon.co.uk

Client Name and Address
MAX NORTH
59 VESTRY ROAD
LONDON
SE5 8PZ

Project
RAISED RIDGE LINE
L - SHAPED DORMER LOFT
EXTENSION WITH 2NO
ROOF WINDOWS TO THE
FRONT ROOF SLOPE

Sheet
06

Date
09/12/2023

Title
PROPOSED SIDE
ELEVATIONS

Scale
1:50 / 1:100