

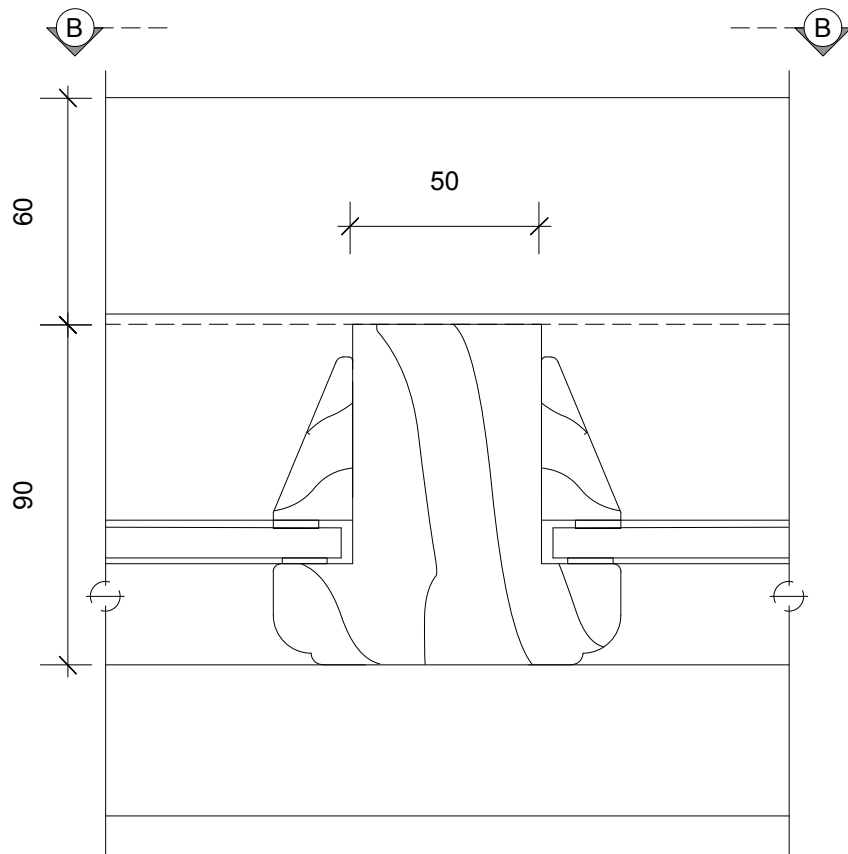


All site dimensions and levels to be verified by contractors and subcontractors on site prior to manufacture  
 Do not Scale from this drawing  
 To be read in conjunction with all other drawings and contract documentation  
 Contractor to refer to all relevant consultants and engineers drawings throughout the course of the works All works to comply to local authority requirements  
 Any errors, dimensional discrepancies or omissions to be reported to architect prior to manufacture  
 Drawing is for design intent only

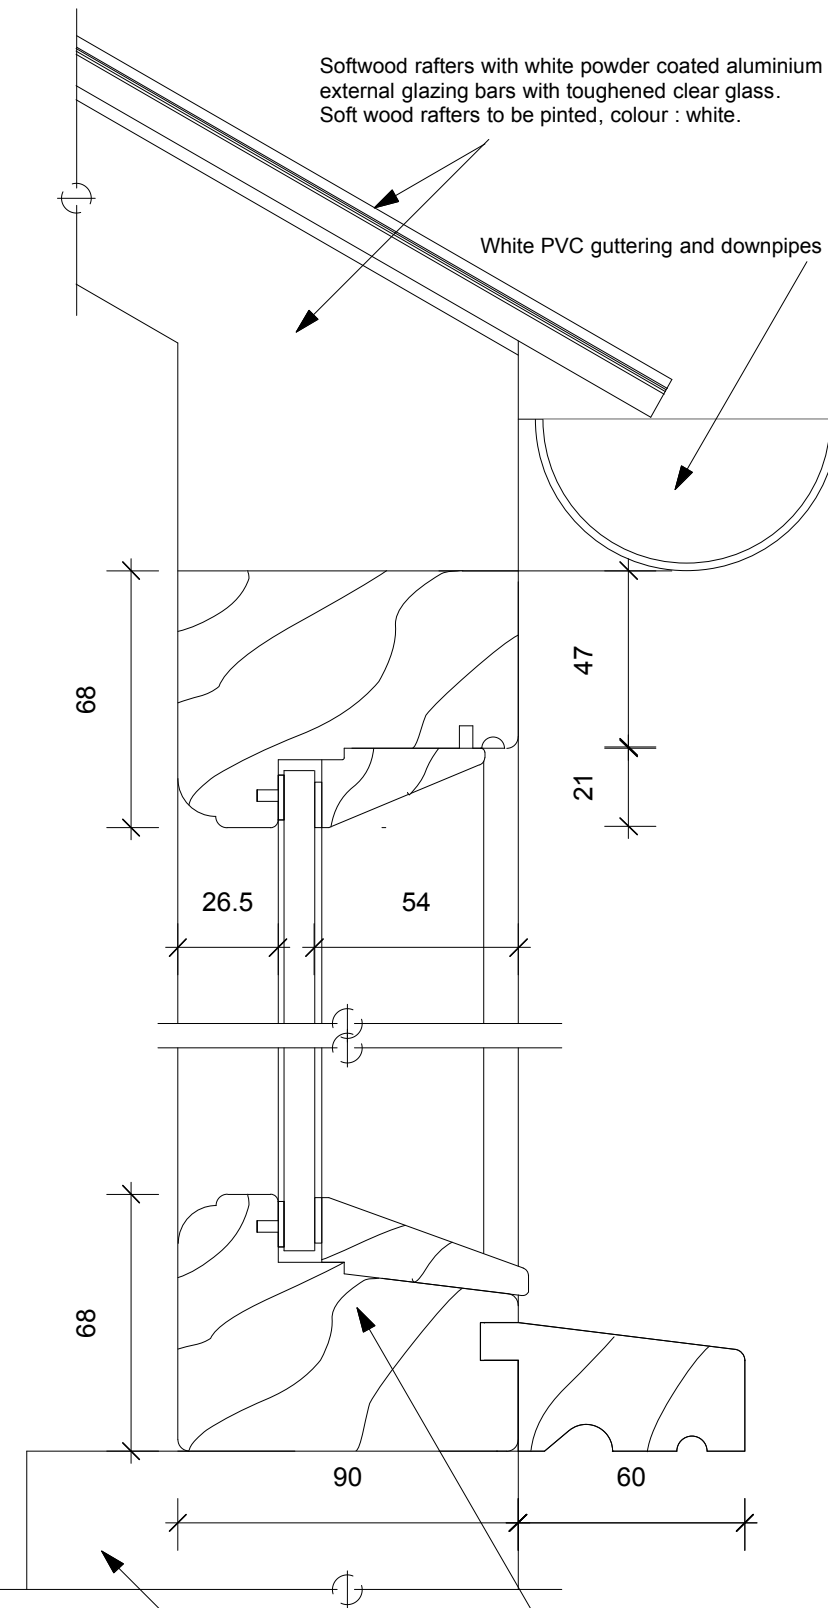

Part Section Plan AA  
 Scale 1: 2 @ A3

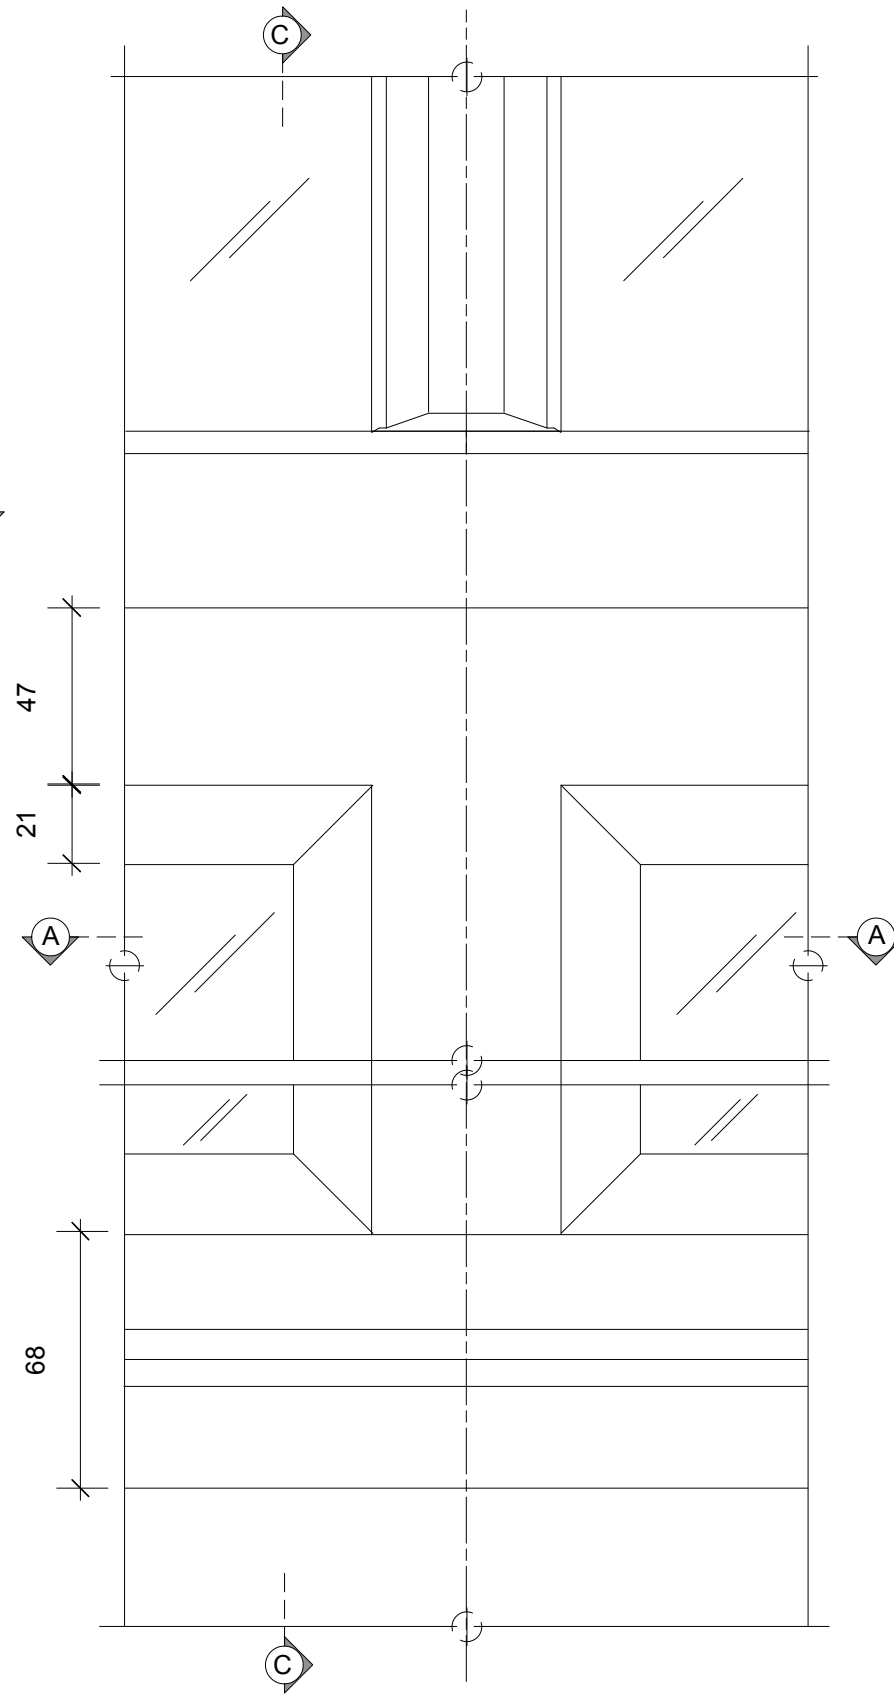

Part Section CC  
 Scale 1: 2 @ A3



Scale bar  
 Scale 1:2

Revisions

Rev.	Date.	Description

Philip Newman Associates  
 Interior architect

Client  
 Neil Purssey

Job Address  
 17 Hanover Crescent  
 Brighton  
 BN2 9SB

Drawing Title  
 Proposed Typical window profiles

Drawing Status  
 Planning

Drawn By. PN	Checked By. PN
-----------------	-------------------

Scale. As shown @ A3	Date. 14.12.23
-------------------------	-------------------

Drawing No. 1001/301	Rev. .....
-------------------------	---------------