


51, KILLERMONT ROAD, BEARSDEN, EAST DUNBARTONSHIRE, G61 2JF

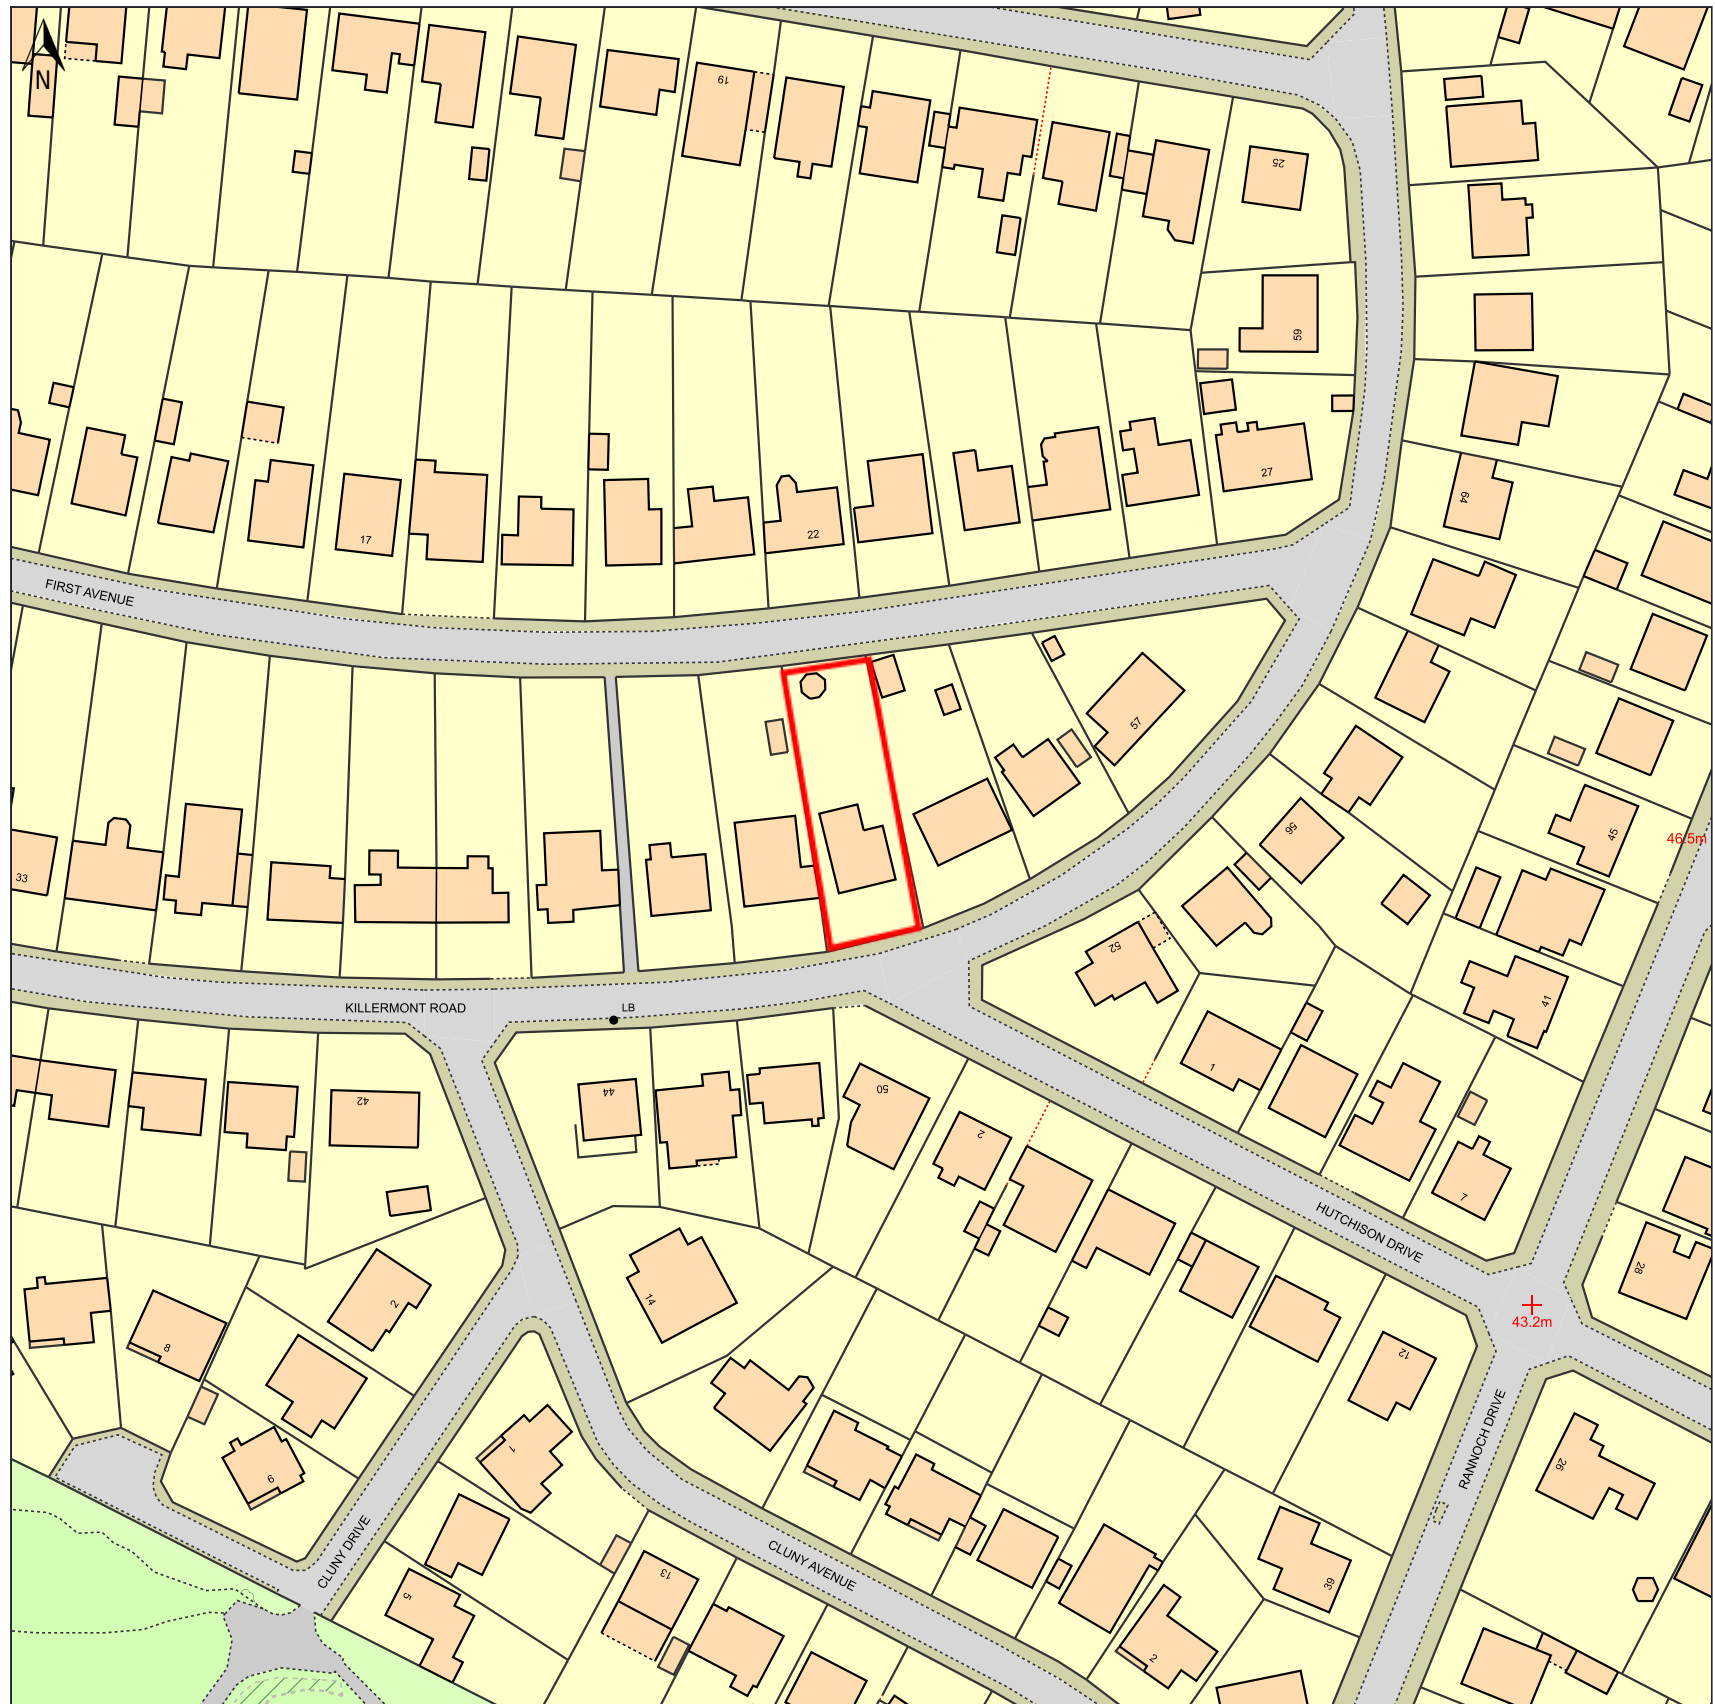

© Crown copyright and database rights, 2023. Ordnance Survey 0100031673 Created using Plans by Emapsite

0m 25m 50m 75m 100m 125m

Scale: 1:1250

Paper Size: A3

Notes:

