
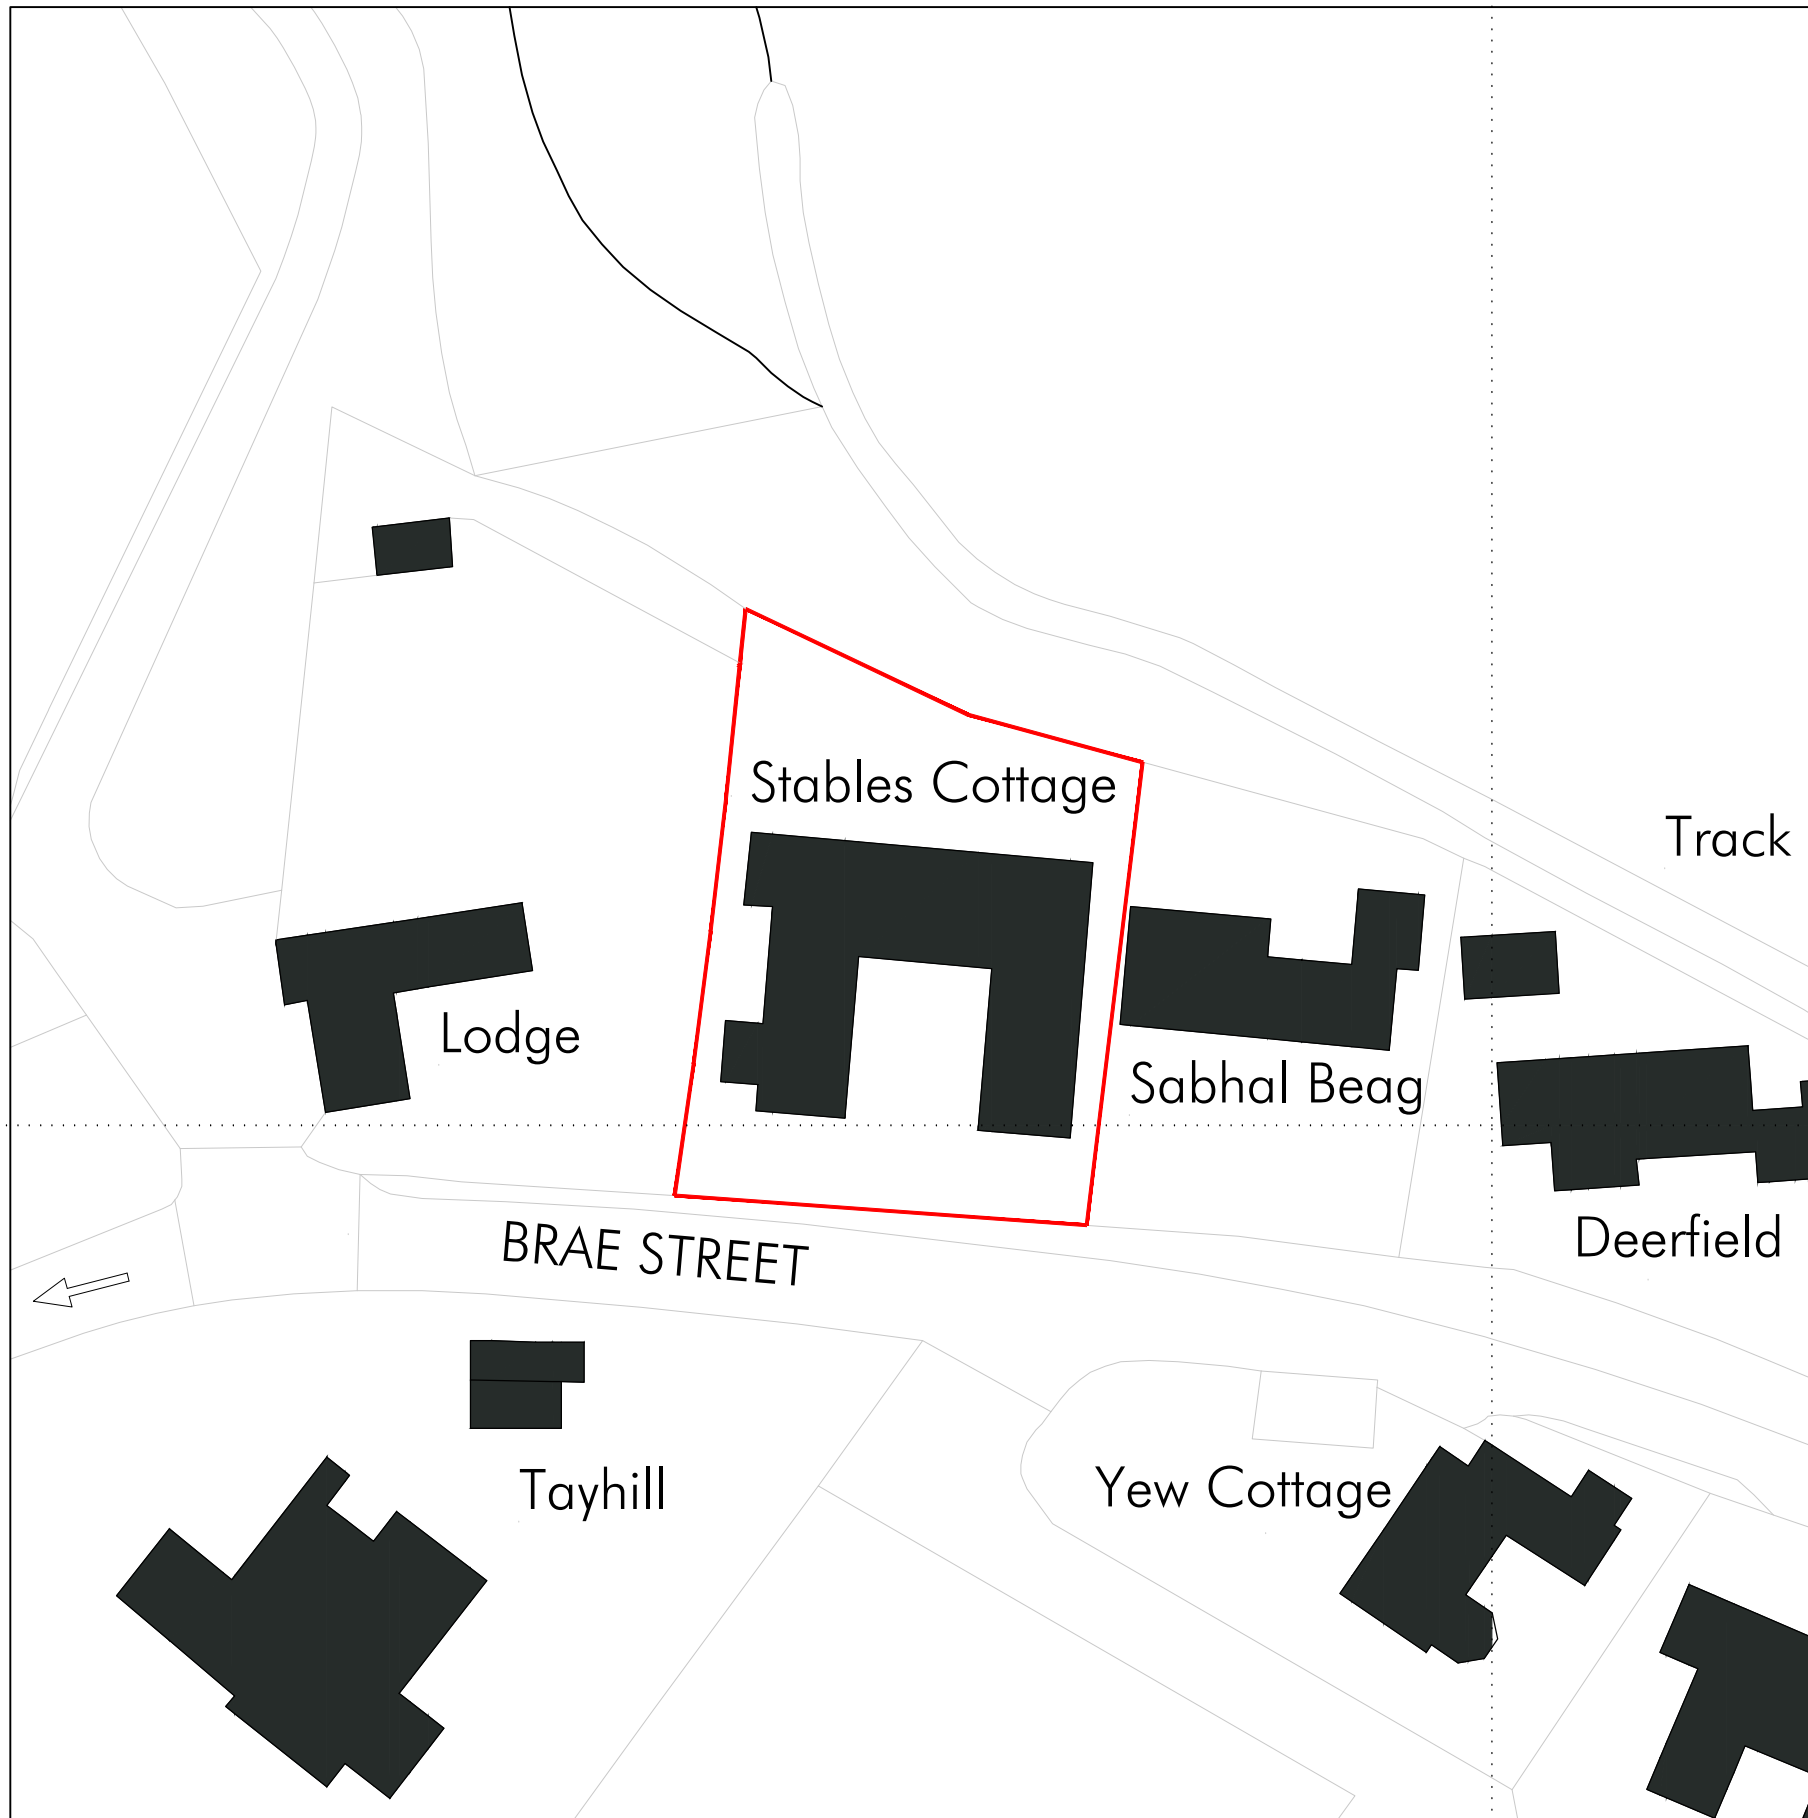


303000m

Site & Location Plan

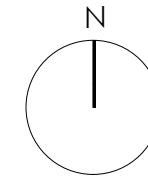

742600m

742600m

To Dunkeld



CLIENT

Charlie Broughton

JOB TITLE

Replacement Windows at Stables Cottage
Brae Street, Dunkeld PH8 0BA

DRAWING TITLE

Location Plan

JOB No.

278

DRAWING No.

LOC 01

REV.

A

DATE

14.12.2023

REV. DATE

15.01.2024

SCALE

1:500 @ A2

DRAWN

Jo

T +44(0)1764 654897

M +44(0)7551 795363

E jo@constructarchitects.co.uk

www.constructarchitects.co.uk

CONSTRUCT ARCHITECTS LTD
GREENWAYS STUDIO
GWYDYR ROAD
CRIEFF PERTHSHIRE PH7 4BS