



Existing Window Elevations

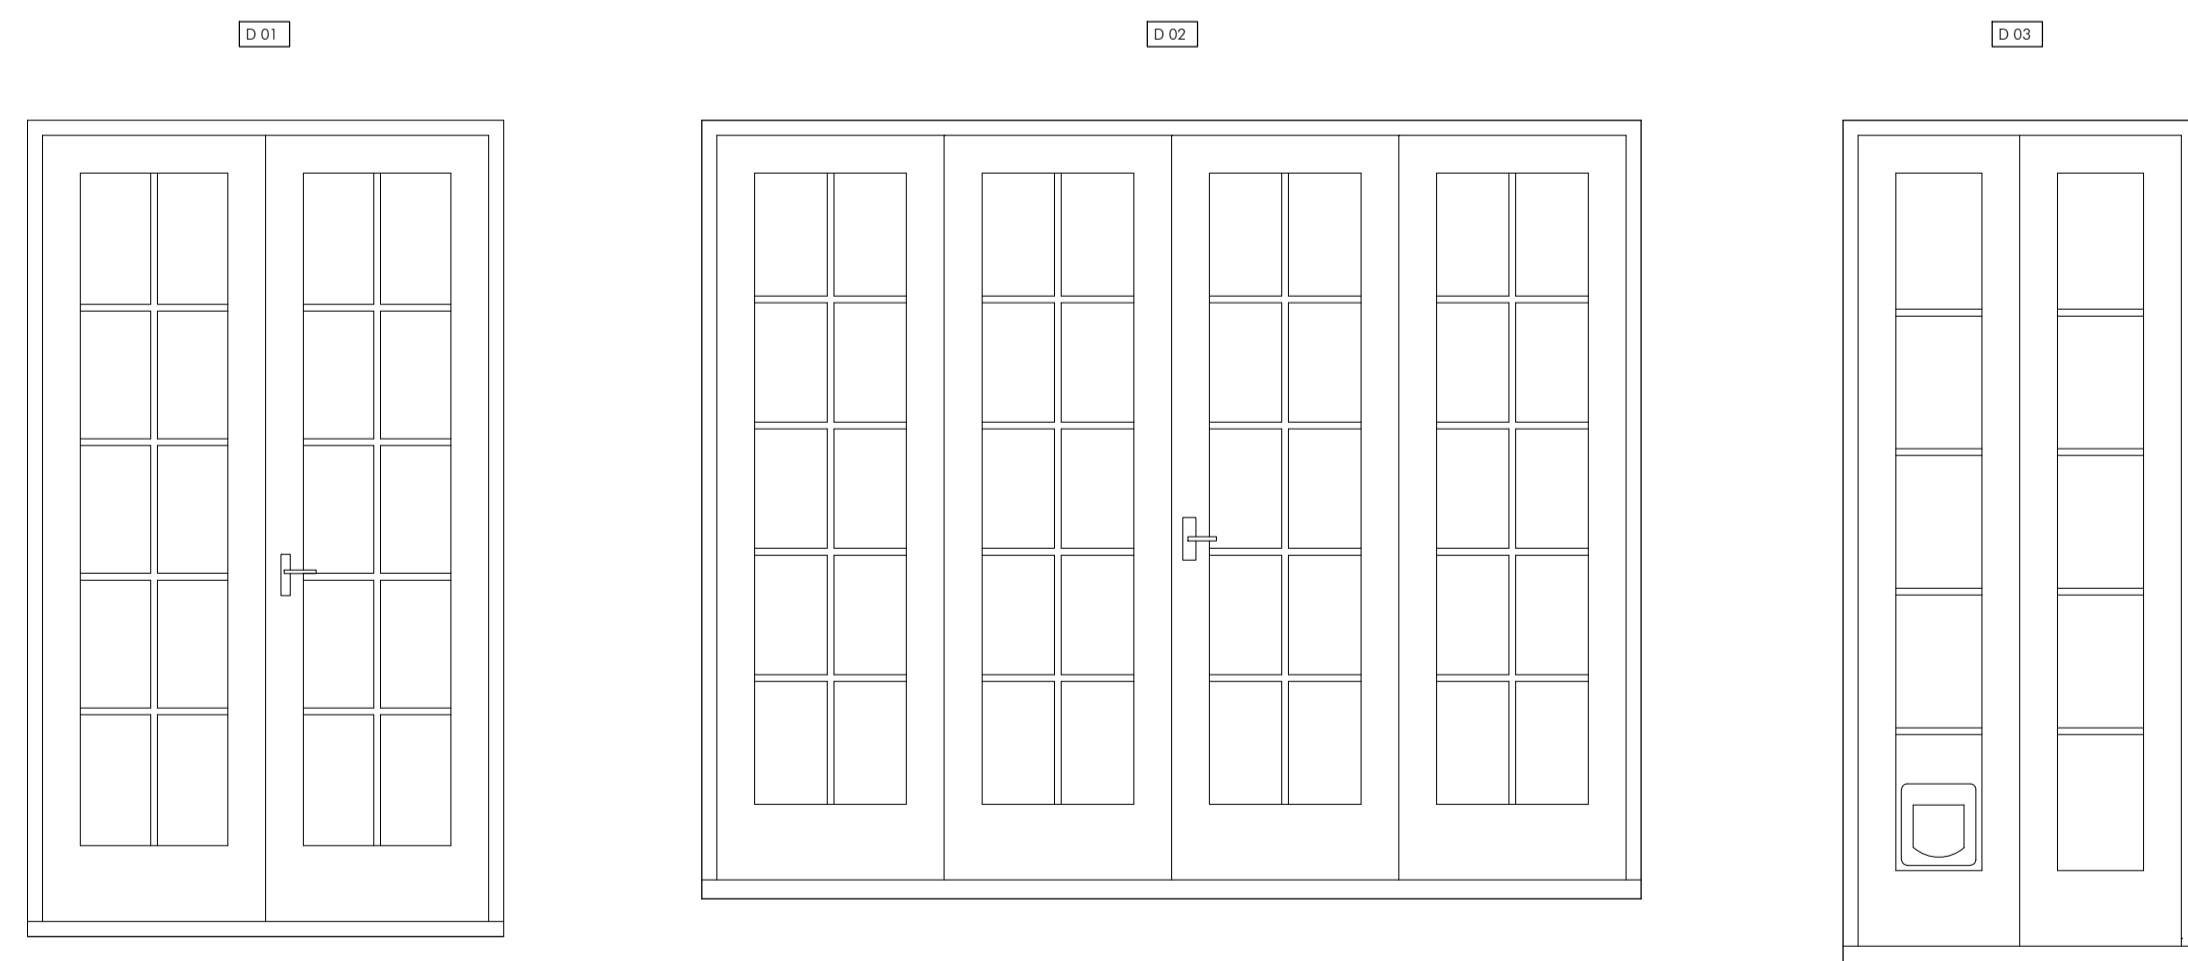

Existing Door Elevations

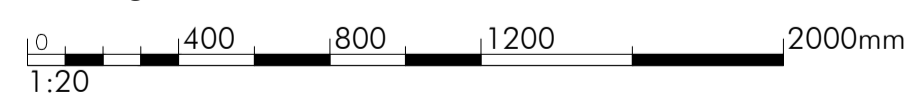

<b>CLIENT</b>	
Charlie Broughton	
<b>JOB TITLE</b>	
Replacement Windows at Stables Cottage Brae Street, Dunkeld PH8 0BA	
<b>DRAWING TITLE</b>	
Existing Window Elevations	
<b>JOB No.</b>	
278	
<b>DRAWING No.</b>	<b>REV.</b>
E 02	
<b>DATE</b>	<b>REV. DATE</b>
20/12/2023	
<b>SCALE</b>	<b>DRAWN</b>
1:20 @ A1	Jo
T +44(0)1754 654897 M +44(0)759 793543 E jo@constructarchitects.co.uk	
www.constructarchitects.co.uk	
CONSTRUCT ARCHITECTS LTD GREENWAYS STUDIO GWYDRE ROAD GREFF, PERTHSHIRE PH4 4BS	
<b>CONSTRUCT</b> ARCHITECTS	