
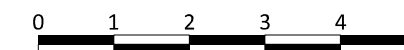
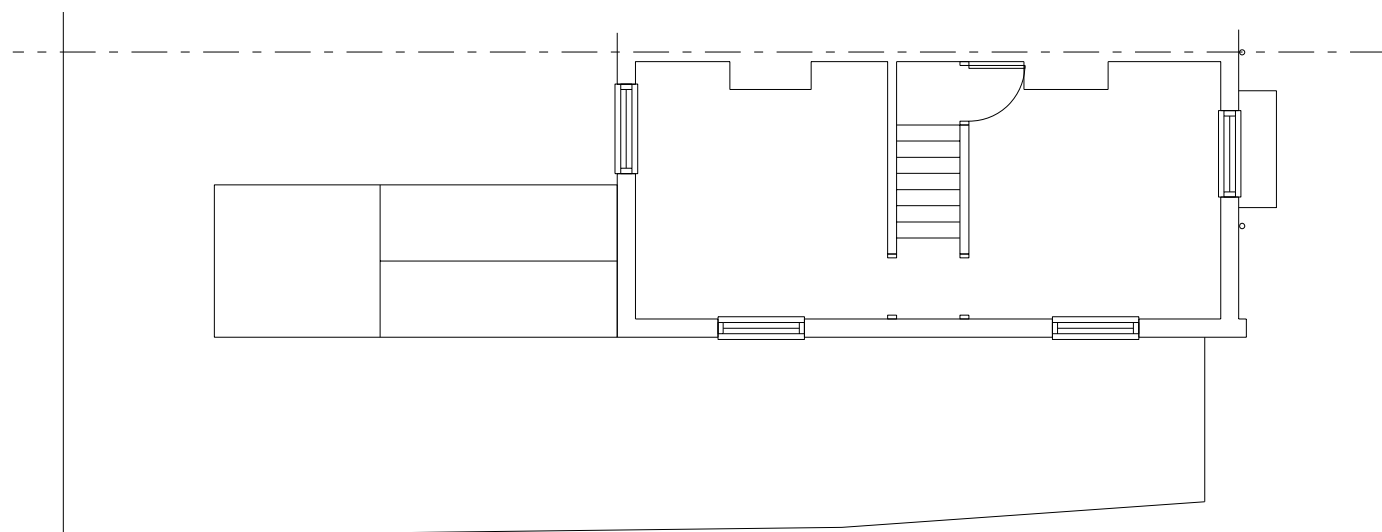
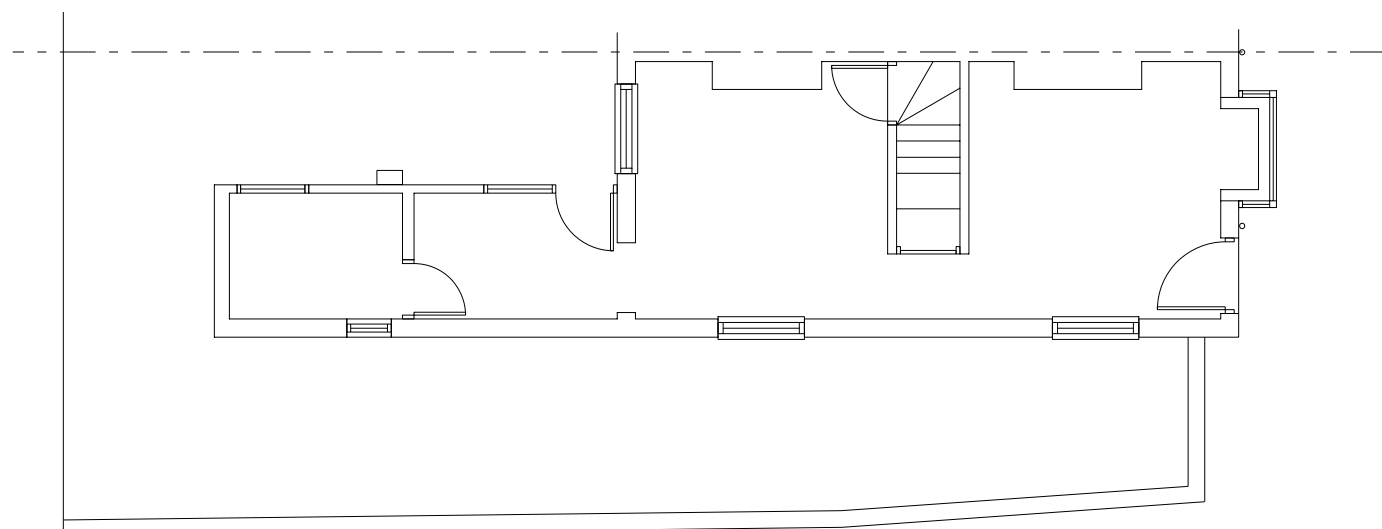
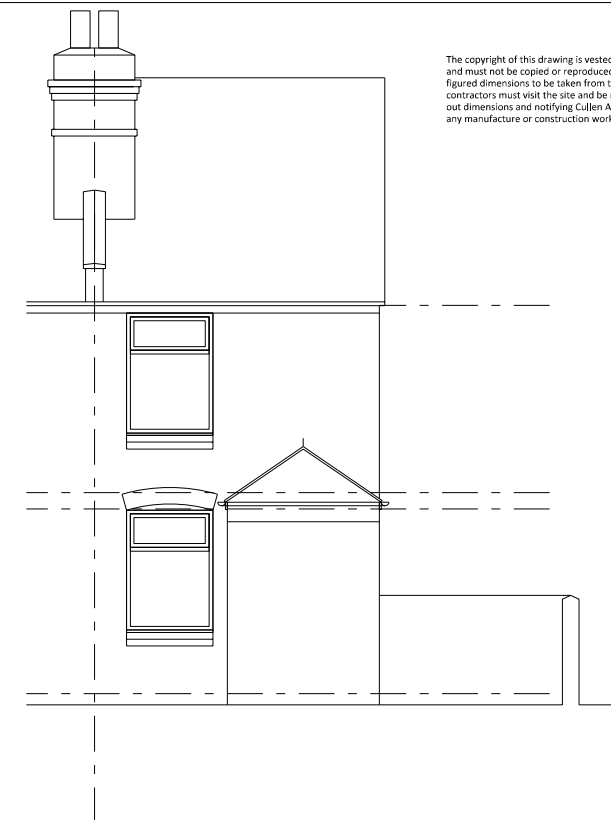


The copyright of this drawing is vested with Cullen Associates and must not be copied or reproduced with the consent of the company. figured dimensions to be taken from this drawing DO NOT SCALE. All contractors must visit the site and be responsible for checking all setting out dimensions and notifying Cullen Associates of any discrepancies prior to any manufacture or construction work.

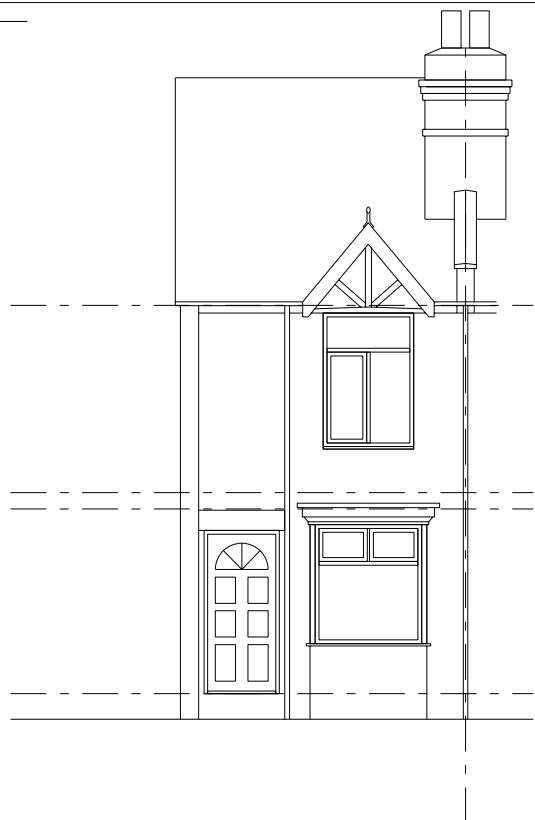

scale 1:100

Client

SHYQERI BAJRALIJA

Project

1 ST PAULS TERRACE
LINEN STREET WARWICK
CV34 4DX

Drawing Title

SURVEY AS EXISTING

Drawn	Checked	Paper Size	Scale	Date
VC	W	A3	1:100	20-10-23
Project No. 23142			Drawing No. 001	Revision -

Cullen
associates.
architectural design consultancy

Horizon, Rugby Road, Weston under Wetherley
Warwickshire, CV33 9BY

tel 07504 973 595 www.cullen-associates.co.uk