


2401 Tree App Old PO



ReQuestaPlan

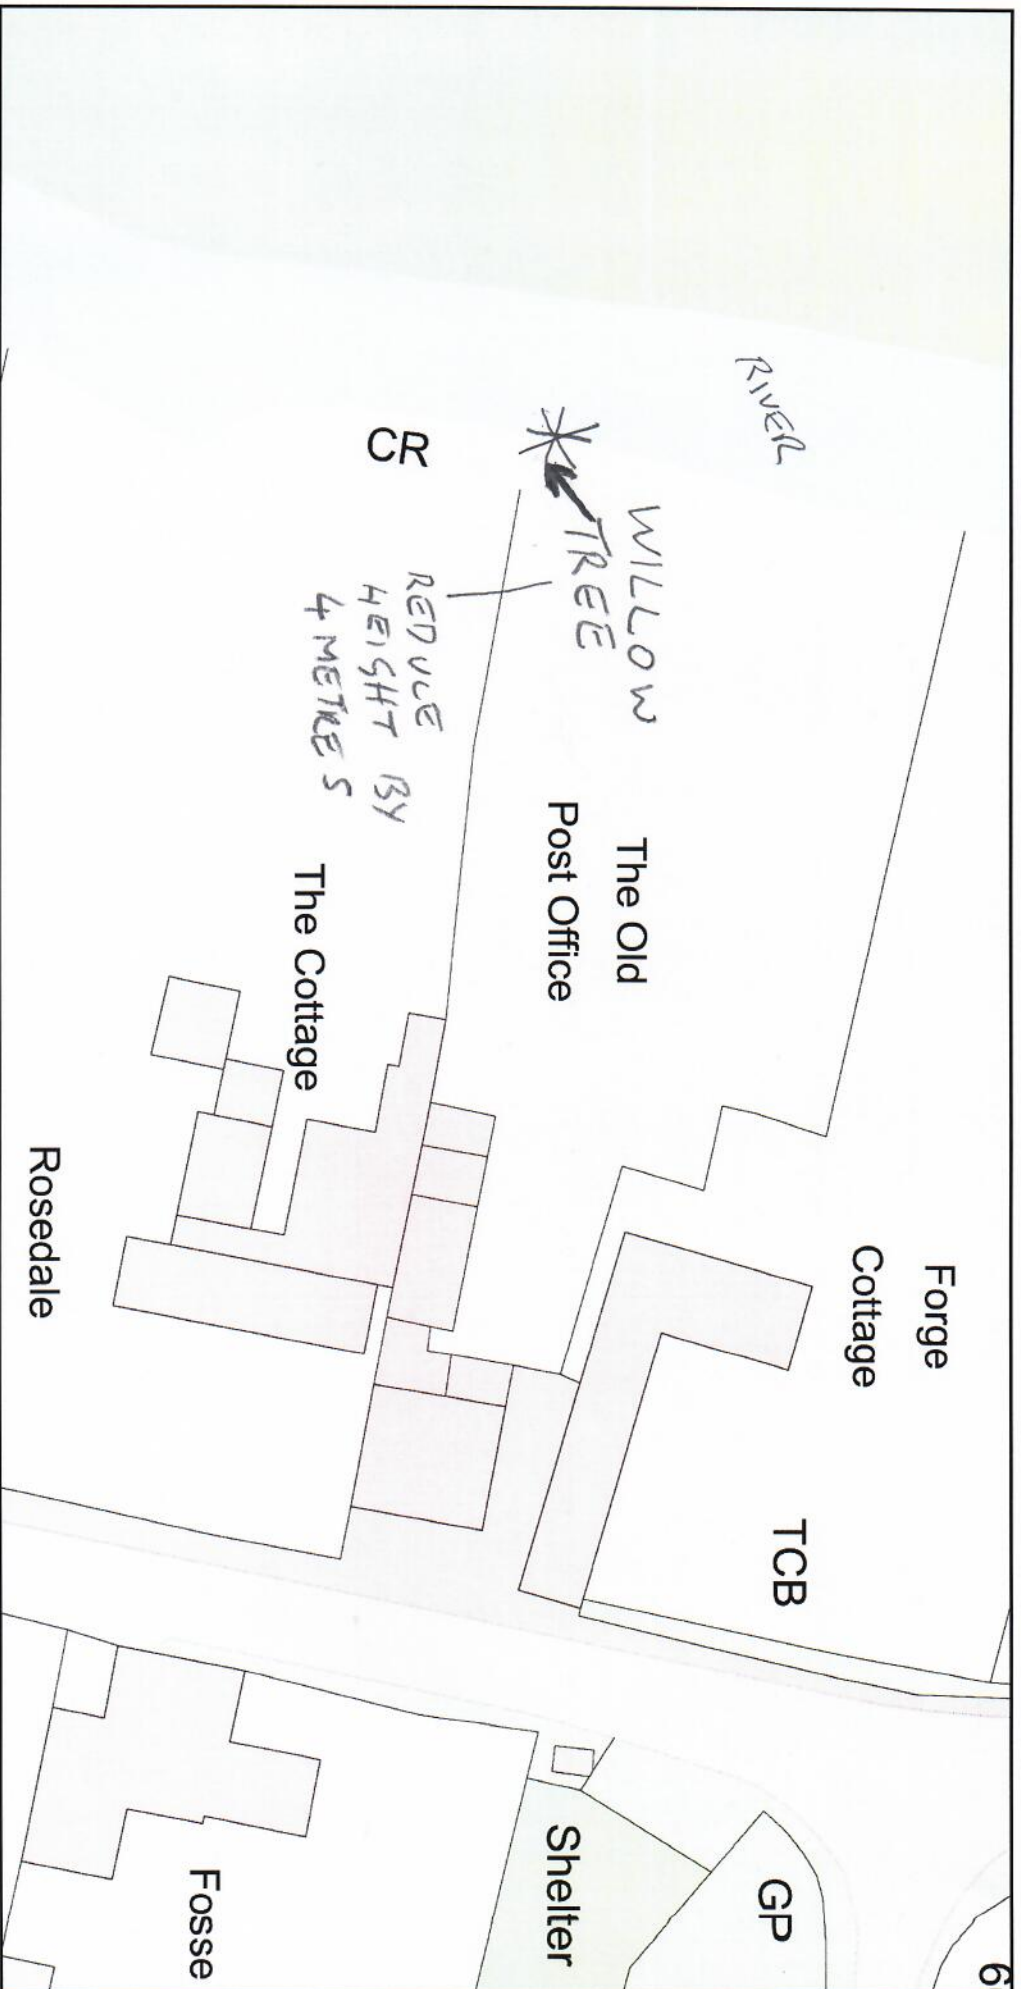

Plan Produced for: Mr Owen Bishop

Date Produced: 16 Jan 2024

Plan Reference Number: TOROM24016112130818

Scale: 1:500 @ A4

© Crown copyright and database rights 2023 OS 100042766