




25.0m

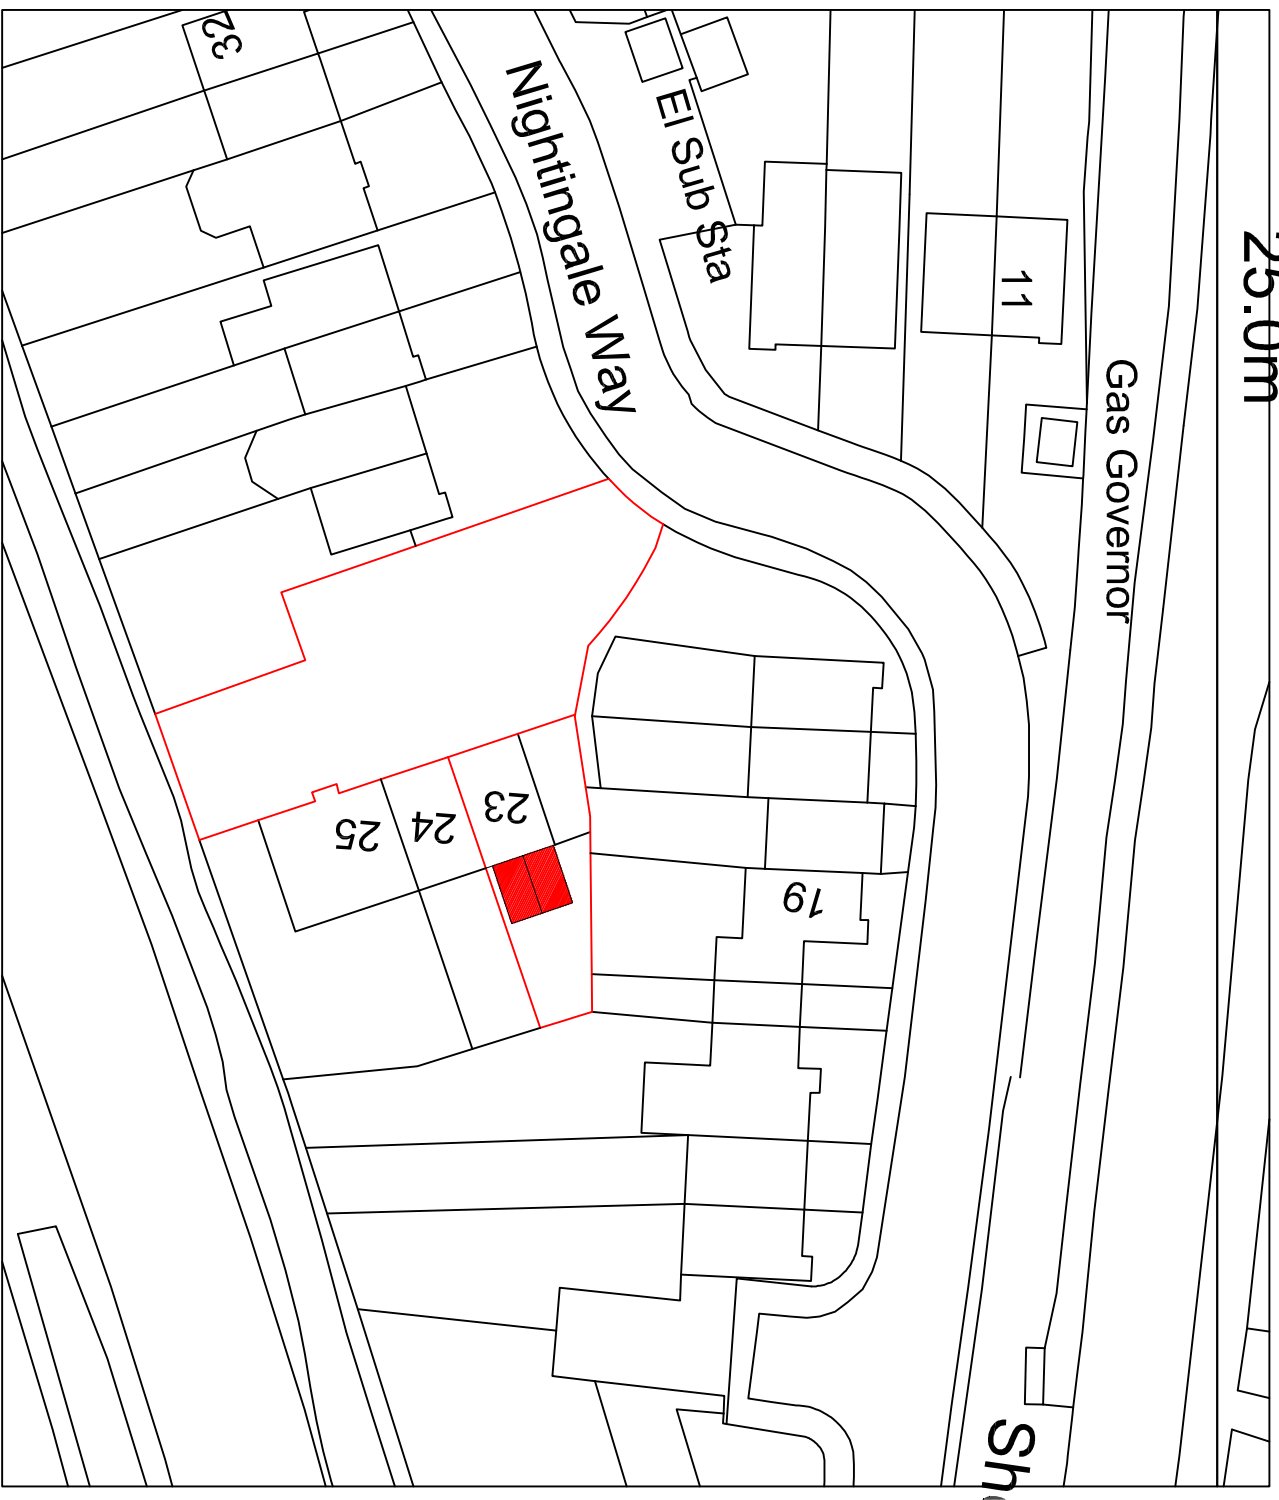

Proposed extension shown
hatched in red

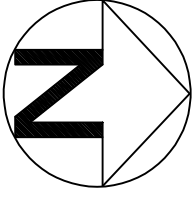


@ Crown Copyright 2023 OS Licence 100035409

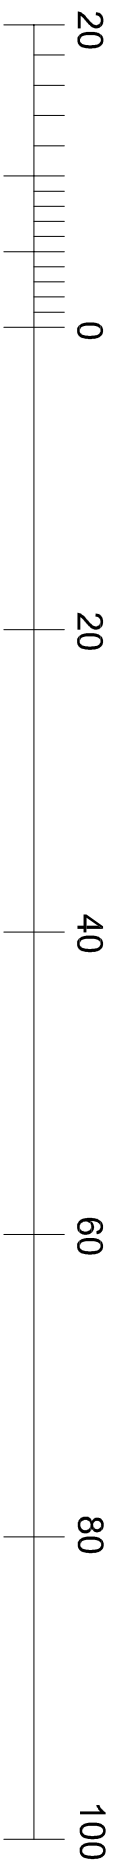

Metres (1:500 scale)

Block plan (1:500)

<p>RDS Design Services (Birmingham) Ltd. 1 Betony Close, Birmingham, Notts. NG13 8TP web - www.rdsdesignservices.co.uk email - rdsdesignservices@live.co.uk Office - 01949 838128 Mob - 07980640454</p> 	
<p>CLIENT Mr M Jones</p>	
<p>JOB Proposed works to: 23 Nightingale Way, Birmingham, NG13 8QP</p>	
<p>DESCRIPTION OF WORKS Proposed single storey rear extension</p>	
<p>SHEET TITLE Block plan</p>	
<p>job ref. 23-022</p>	<p>date July 2023</p>
<p>drg. no. 05</p>	<p>scale 1:500 @ A3</p>