


Responsibility is not accepted for errors made by others scaling from this drawing. All construction information should be taken from figured dimensions only.

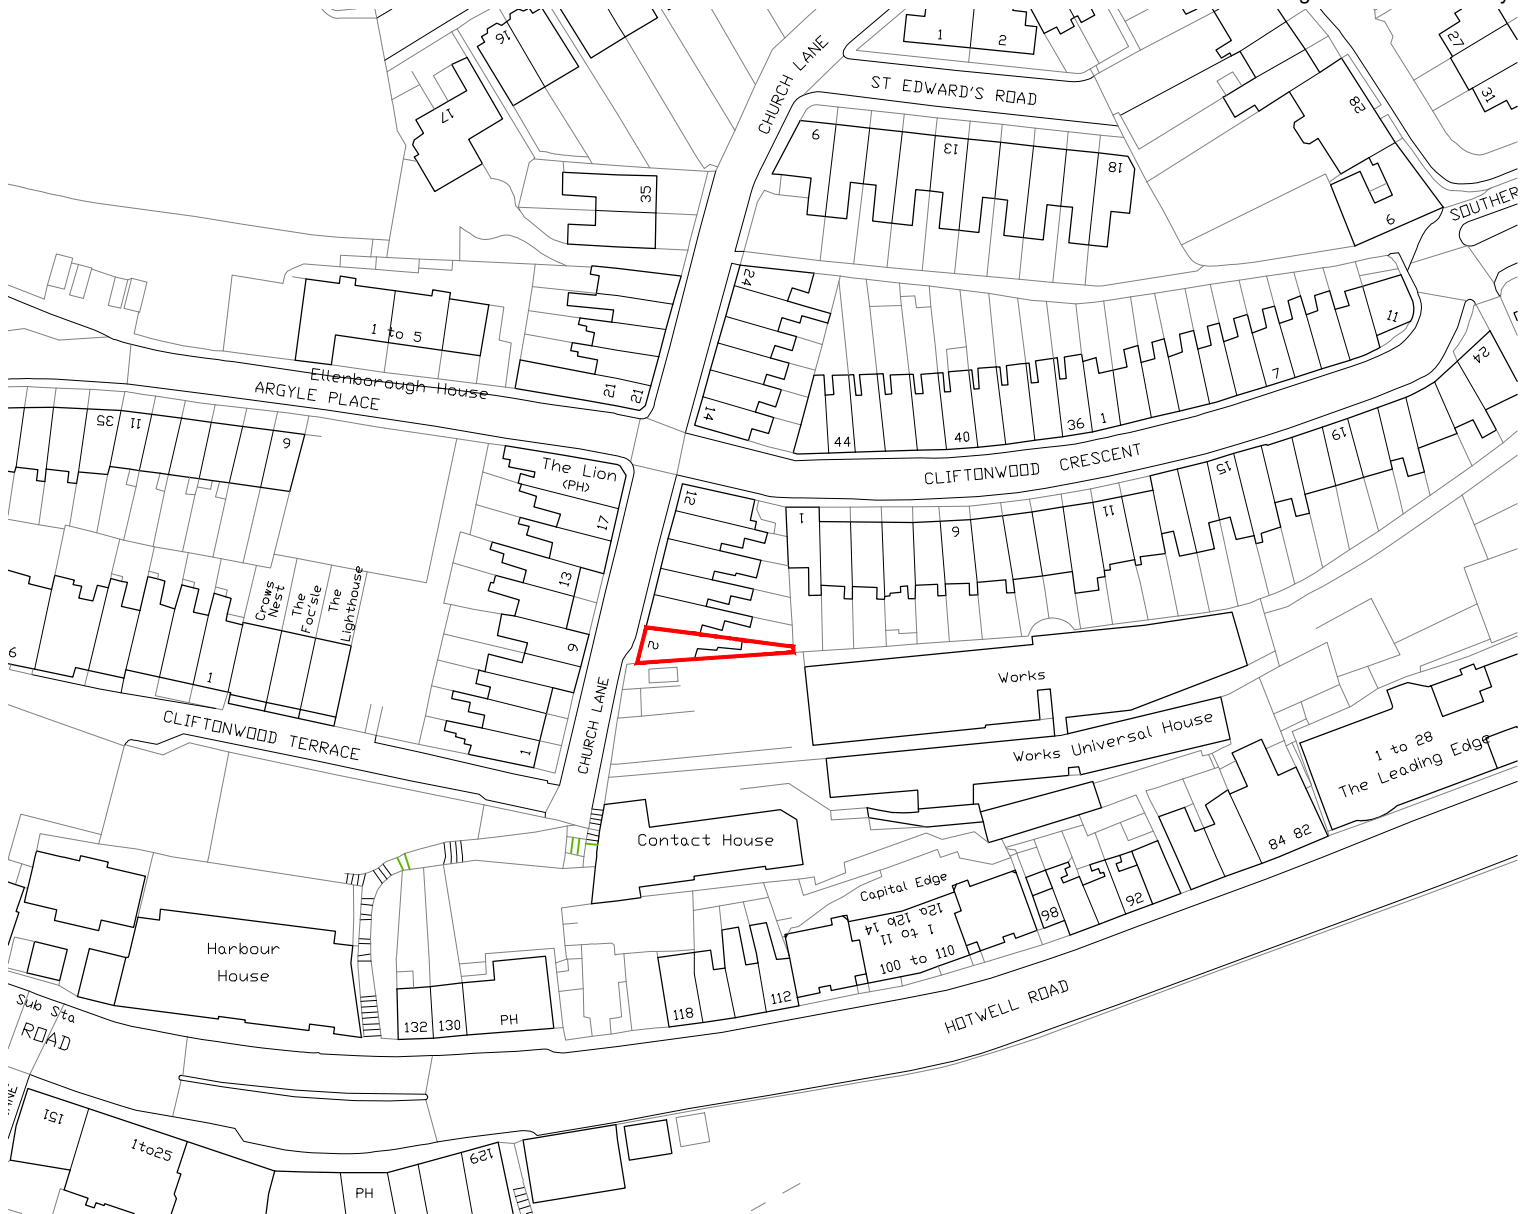

 Site Outline

REV Note Date

 105 WEST ARCHITECTS Ltd
107 Lower Redland Road, Redland
Bristol. BS6 6SW
T 0117 3737596
E info@105west.co.uk

Project **2 Church Lane**

Drawing Title **Location Plan**

Drawing No. **1738(L)00**

Scale @A4 drawn by Date Rev
1:1250 HK 20/06/23 /

