

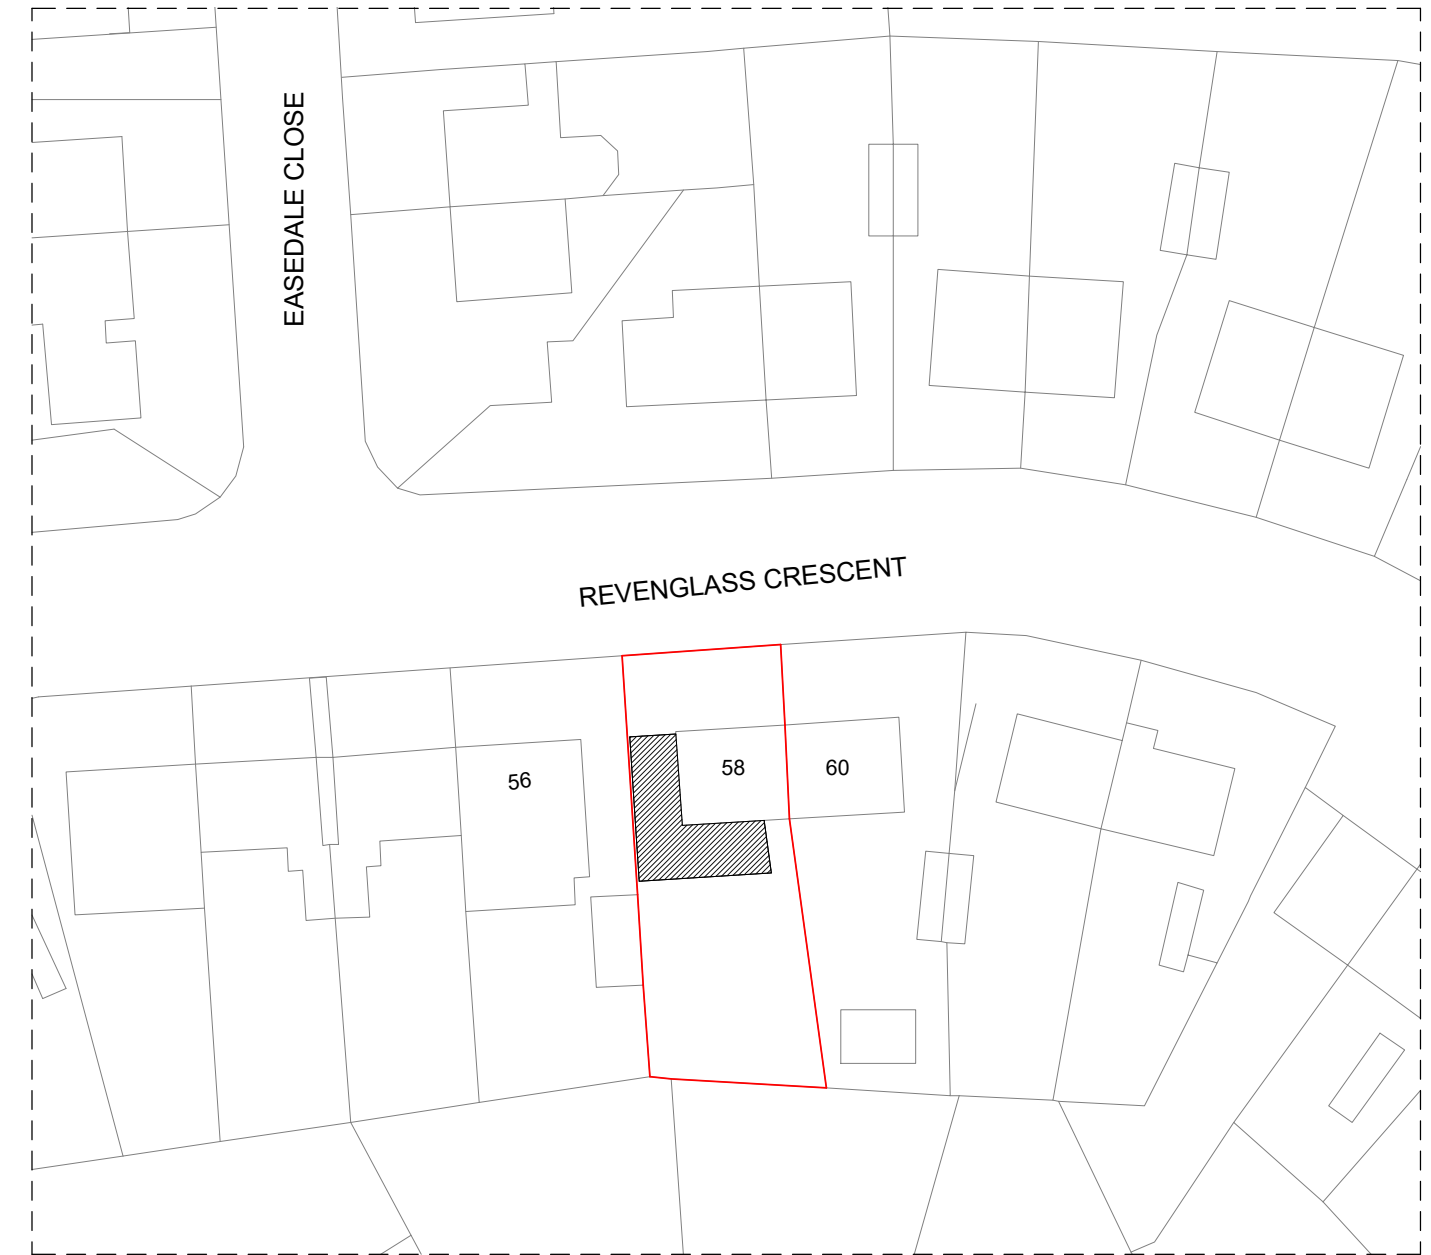


1 Existing Block Plan
1 : 500

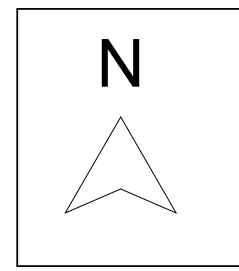

2 Proposed Block Plan
1 : 500

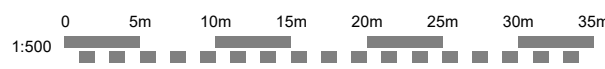

No.	Description	Date

HEIGHTS & JOY
Architecture and Planning

Tel: 07939873377
Info: info@heightsandjoy.com

CODE	STATUS	SUITABILITY DESCRIPTION	PURPOSE OF ISSUE
			Planning Consent

PROJECT Single and double Storey Rear and Side Extension		CLIENT 58 Ravenglass Crescent	
SHEET Existing and Proposed Block Plan		Date Issue Date	Project number Project Number
		Scale (@ A3) 1 : 500	
		Drawn by MF	DRWAING NUMBER
		Checked by AH	RC 05
			REV