


RECEIVED

12 JAN 2024

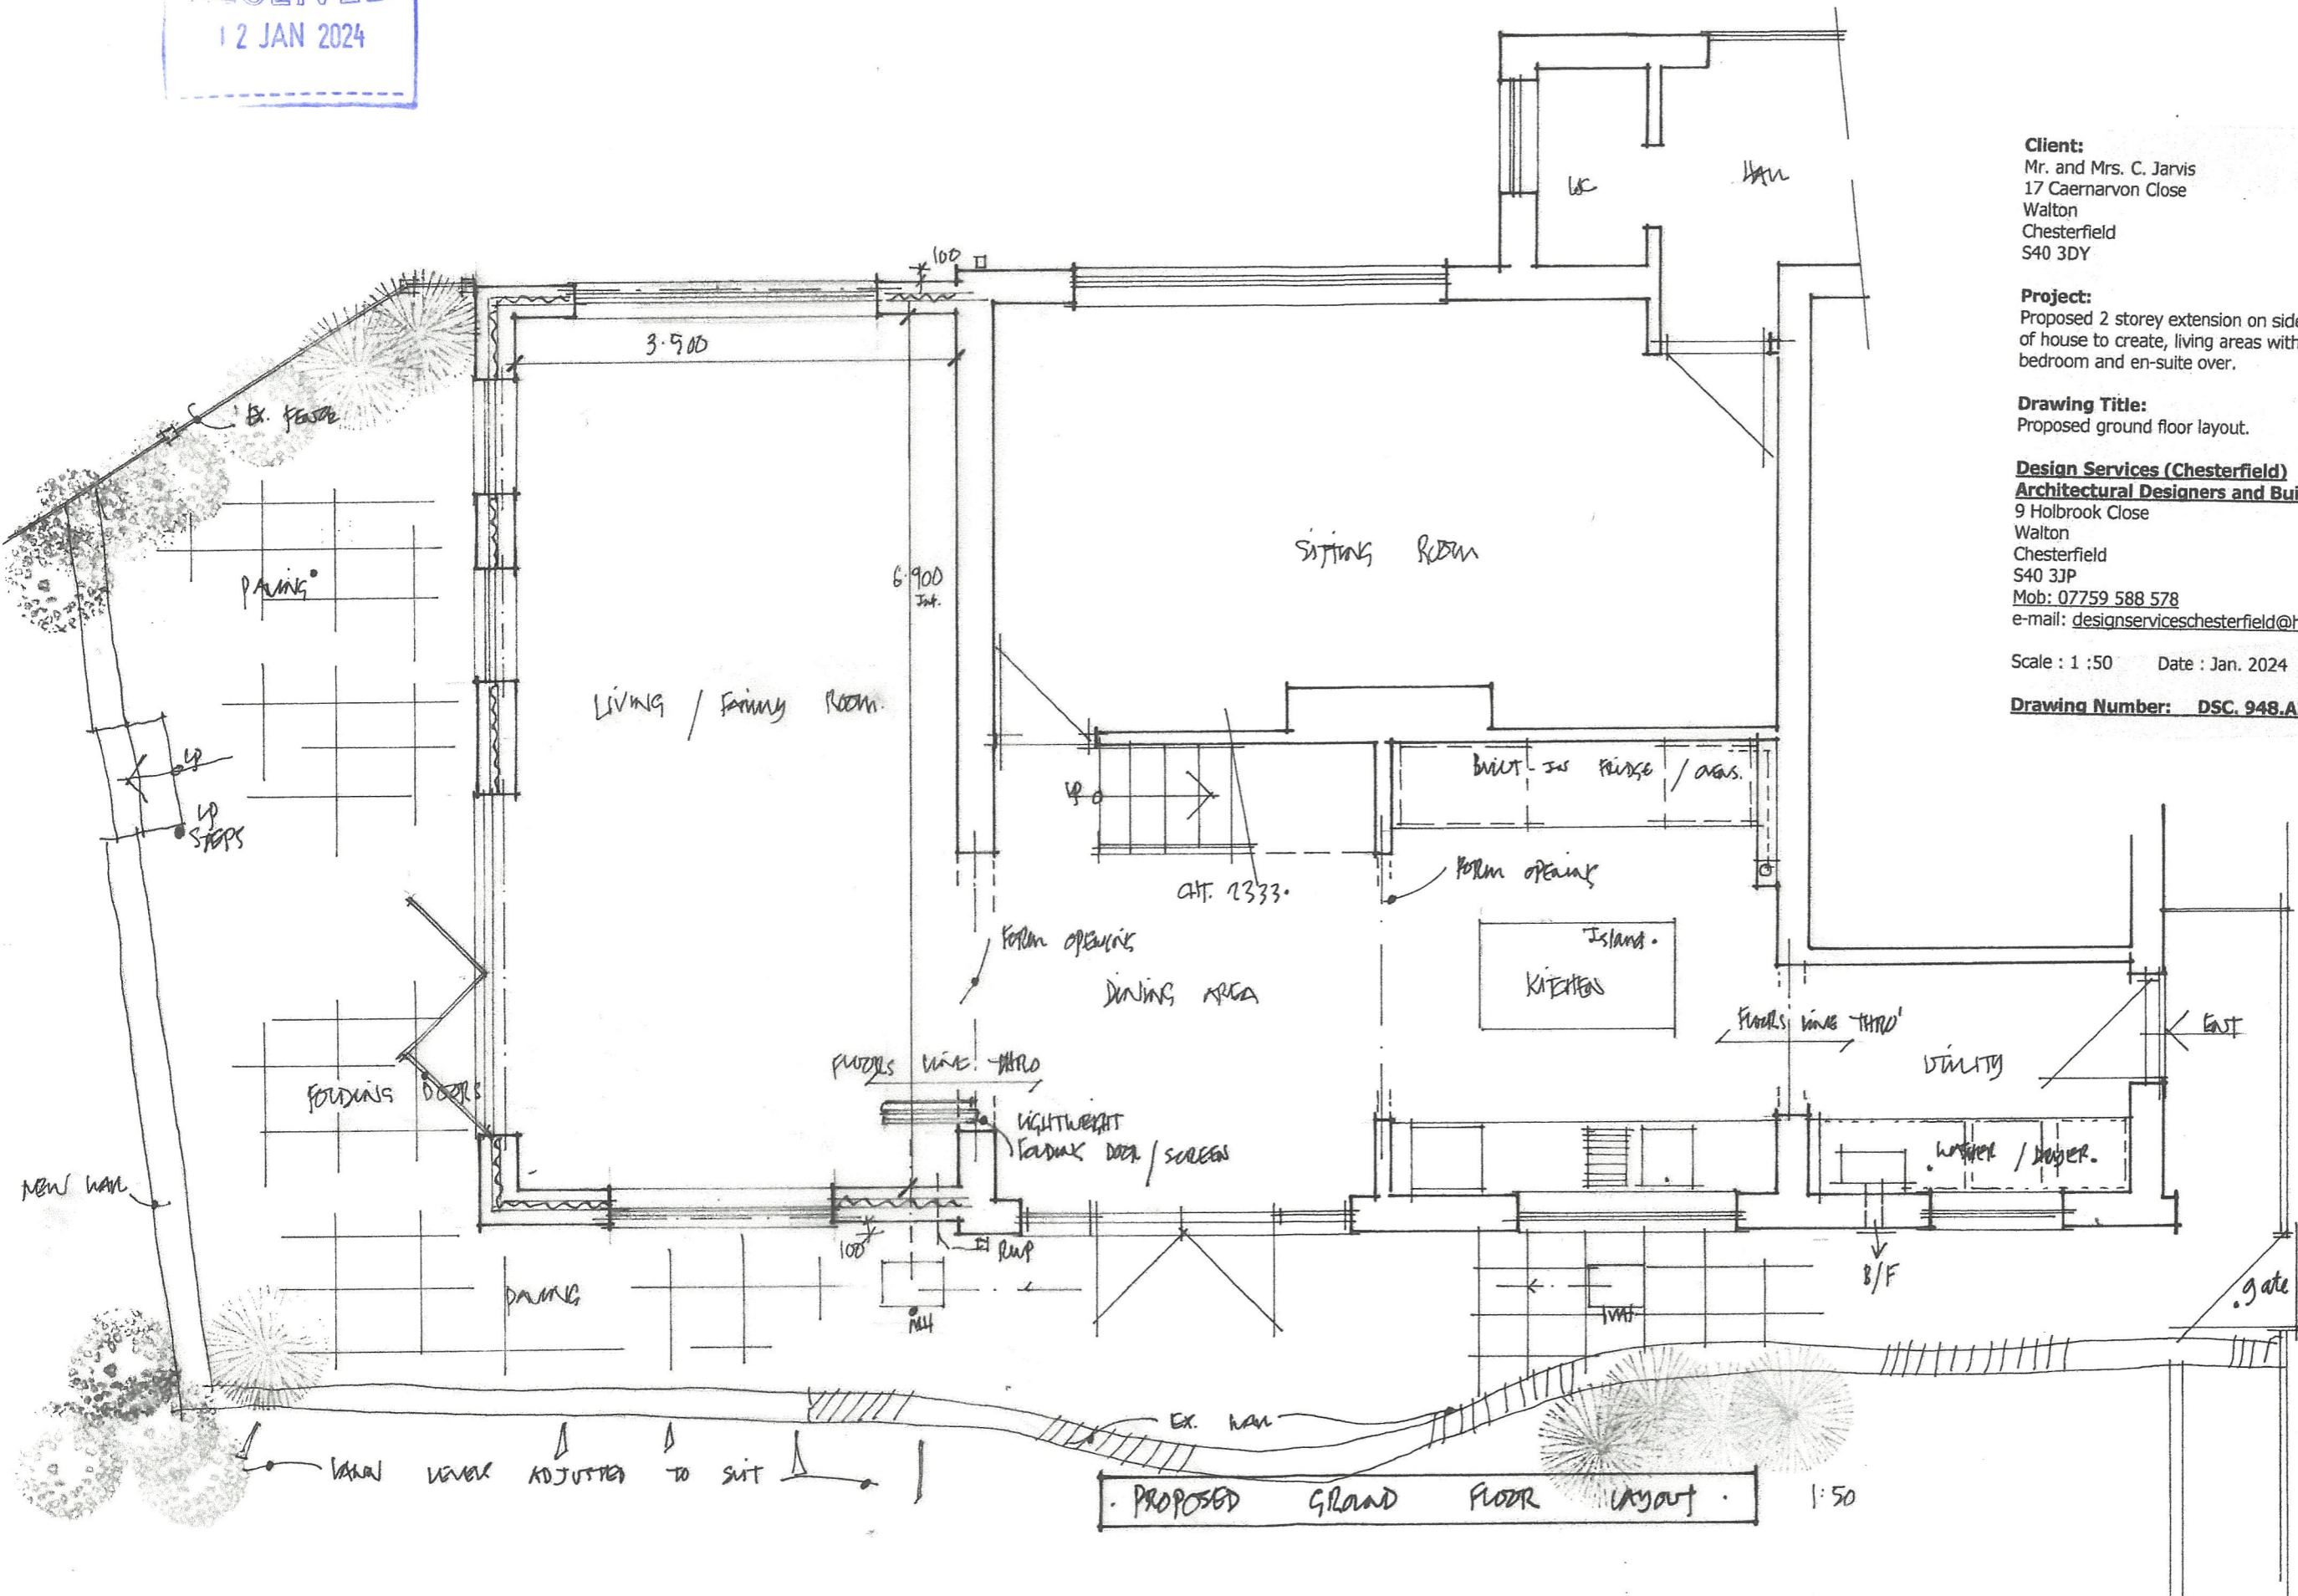

**Client:**  
 Mr. and Mrs. C. Jarvis  
 17 Caernarvon Close  
 Walton  
 Chesterfield  
 S40 3DY

**Project:**  
 Proposed 2 storey extension on side  
 of house to create, living areas with  
 bedroom and en-suite over.

**Drawing Title:**  
 Proposed ground floor layout.

**Design Services (Chesterfield)**  
**Architectural Designers and Building Surveyors**  
 9 Holbrook Close  
 Walton  
 Chesterfield  
 S40 3JP  
 Mob: 07759 588 578  
 e-mail: [designserviceschesterfield@hotmail.com](mailto:designserviceschesterfield@hotmail.com)

Scale : 1 : 50      Date : Jan. 2024

**Drawing Number: DSC. 948.A3.02**

PROPOSED GROUND FLOOR LAYOUT 1:50