


RECEIVED
12 JAN 2024

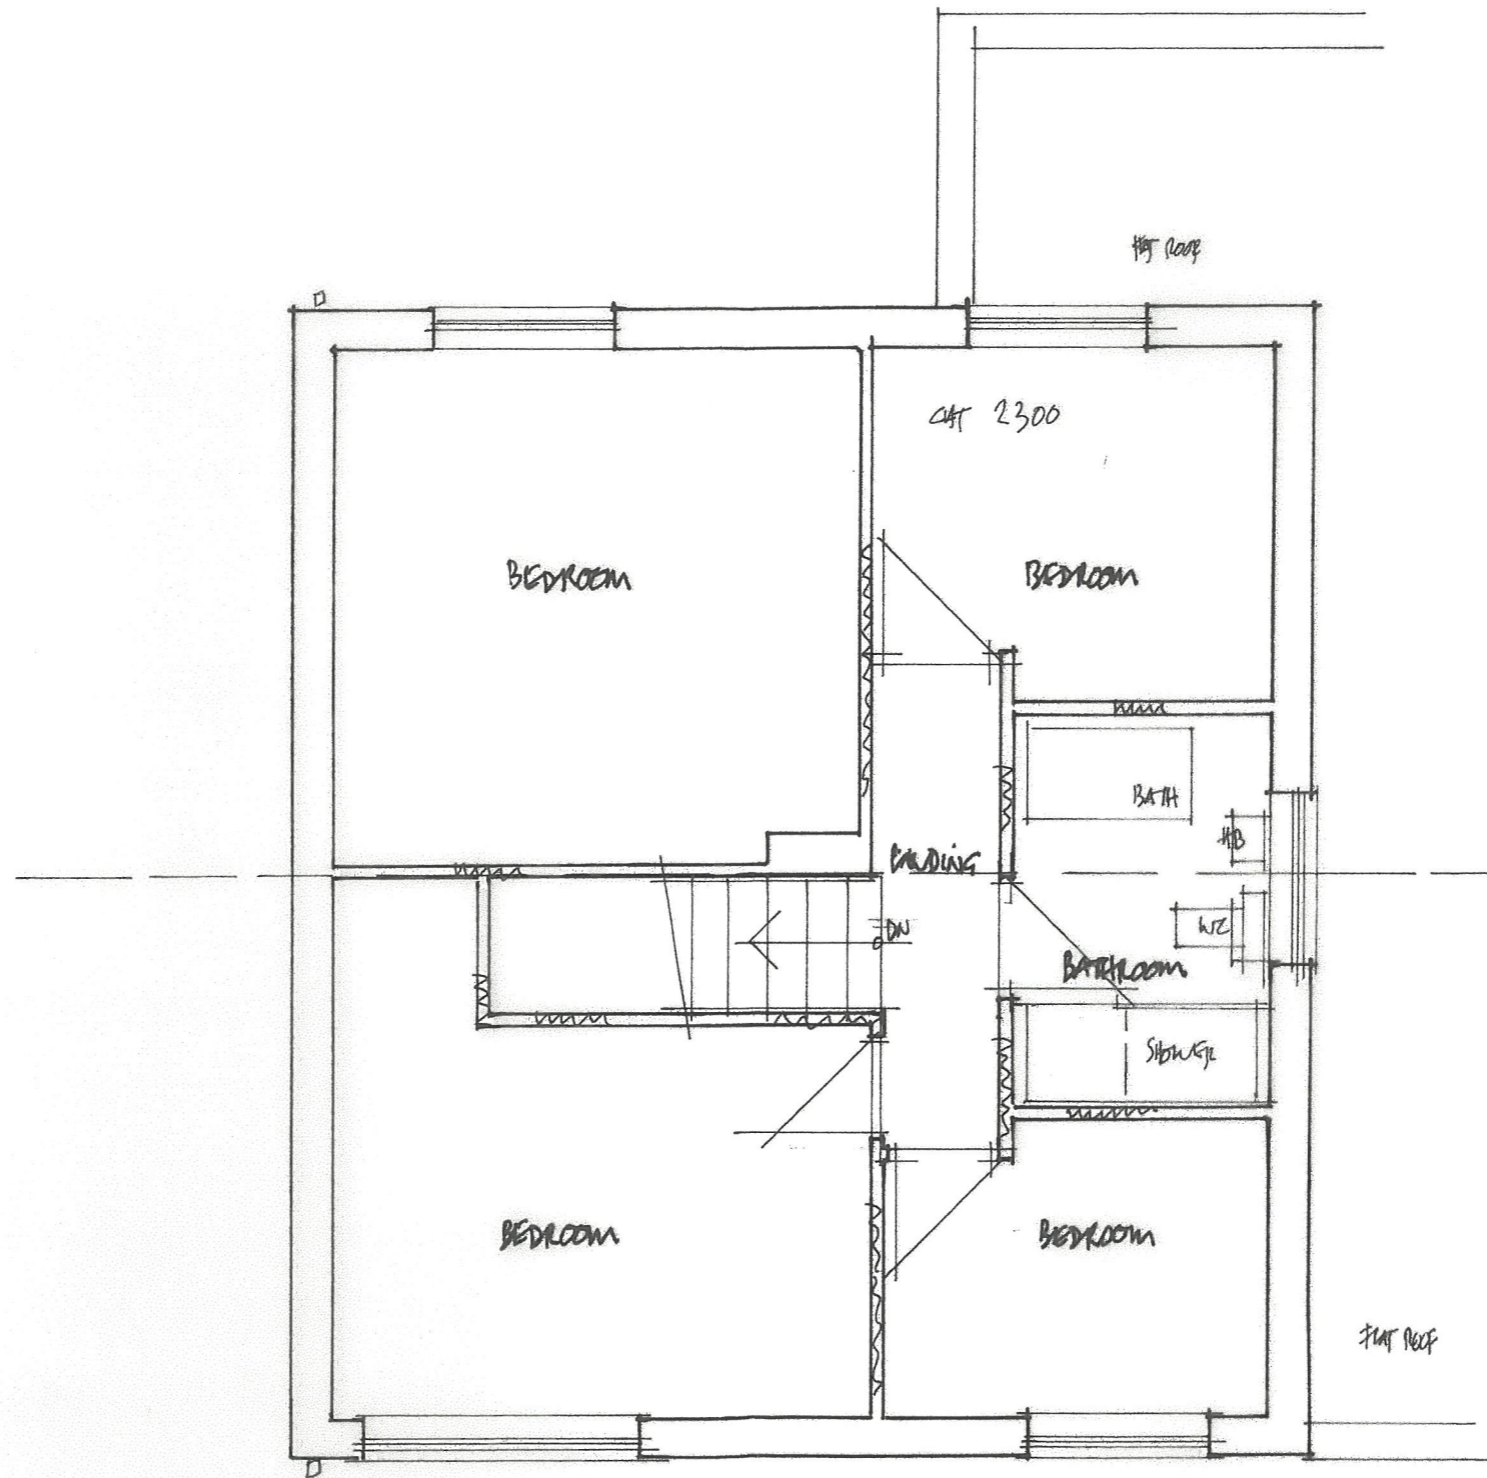

Client:
Mr. and Mrs. C. Jarvis
17 Caernarvon Close
Walton
Chesterfield
S40 3DY

Project:
Proposed 2 storey extension on side
of house to create, living areas with
bedroom and en-suite over.

Drawing Title:
Existing first floor layout

Design Services (Chesterfield)
Architectural Designers and Building Surveyors
9 Holbrook Close
Walton
Chesterfield
S40 3JP
Mob: 07759 588 578
e-mail: designserviceschesterfield@hotmail.com

Scale : 1 :50 Date : Jan. 2024

Drawing Number: DSC. 948.A3.03

EXISTING FIRST FLOOR LAYOUT 1:50