


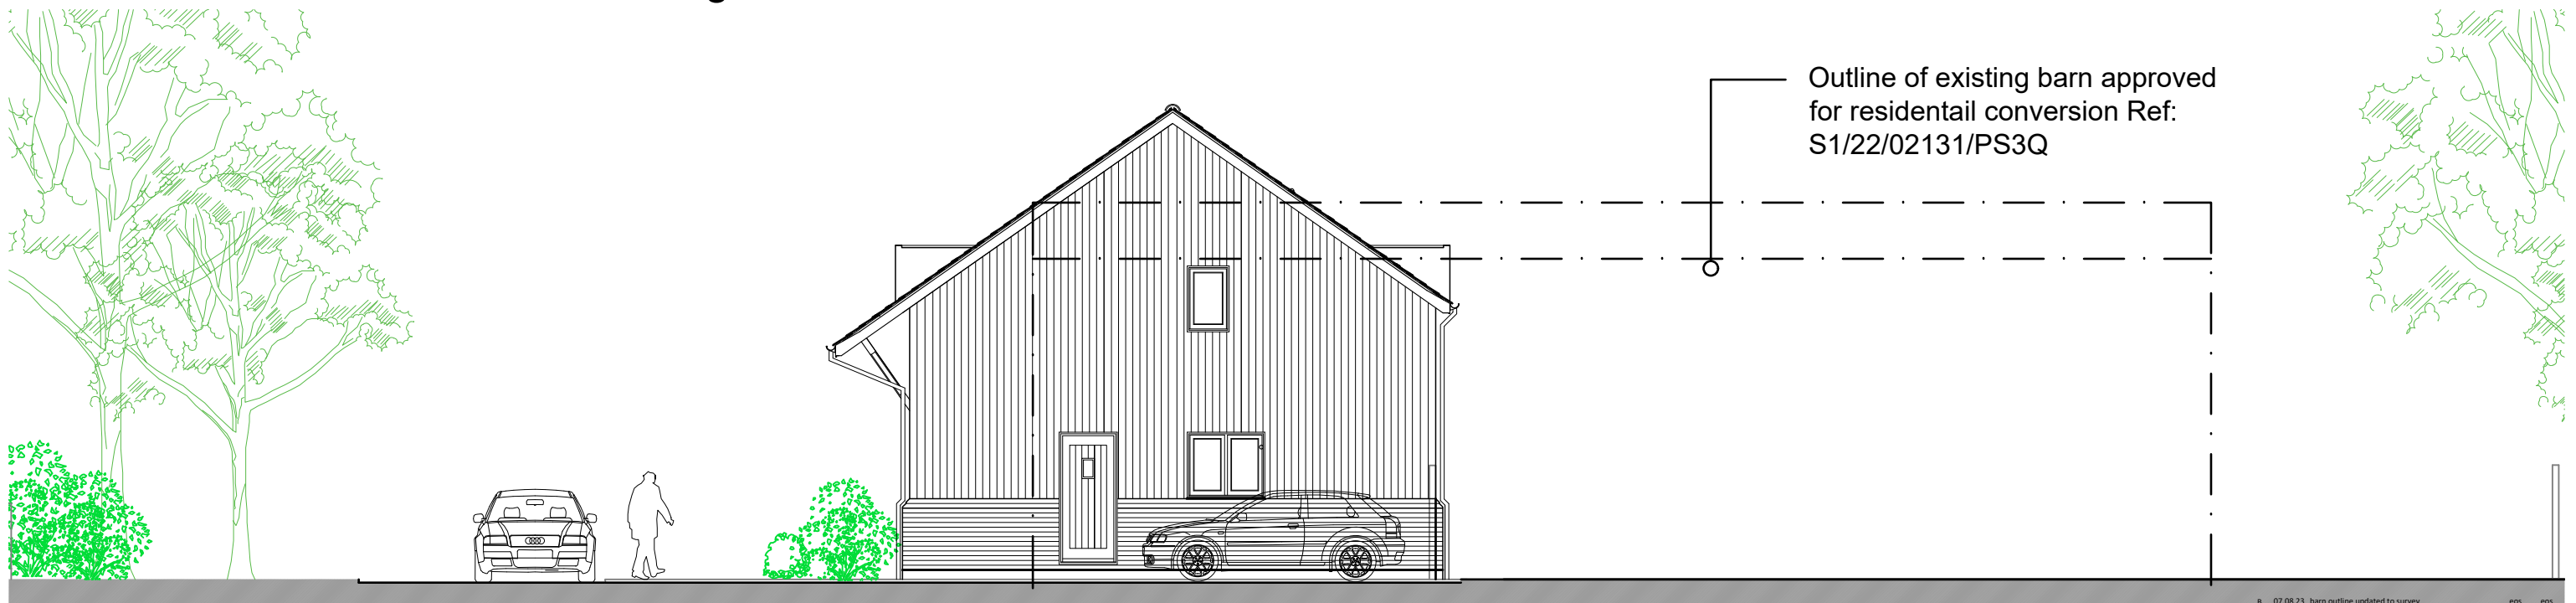

elevational site section across frontage



elevational site section north/ south through frontage to rear garden

Information	
project:	project no: 2210
Proposed Dwellings	dwg no: 016
Home Barn Place	rev: B
37 Chalk Lane	scale: 1:200 @
drawing:	drawn by: eos
Proposed elevational site sections	date: 12.06.23
	checked by: eos
	date: 12.06.23

eos architecture

the studio: 17 northover road, lynton, hants SO418GU
eosarchitecture.co.uk tel: 07593 355180

registered office: 17 northover road, lynton, hampshire SO41 8GU

proposed elevational site sections 1:100

