



North (side) elevation


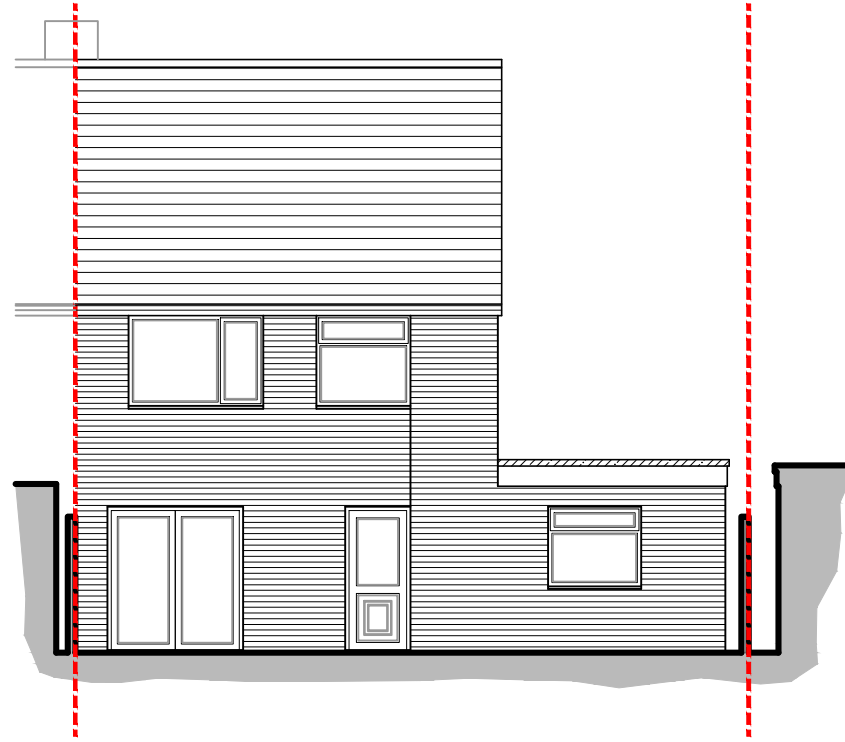


East (rear) elevation


Ordnance Survey, (c) Crown Copyright 2023.
All rights reserved. Licence number 100022432

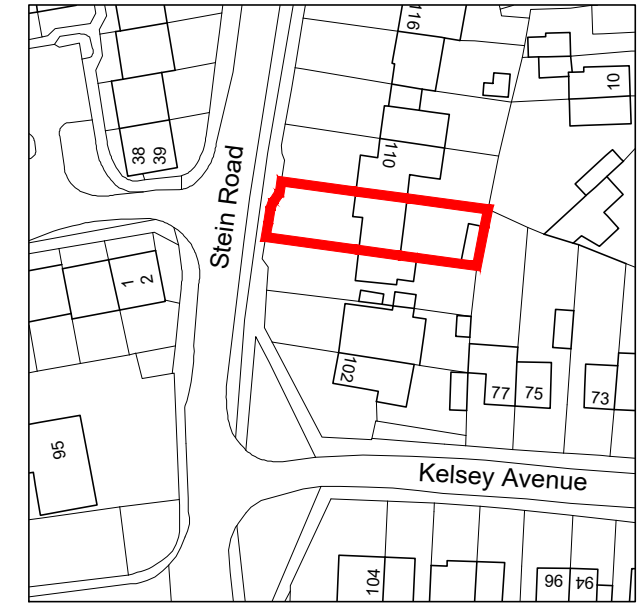

Location plan scale 1:1250

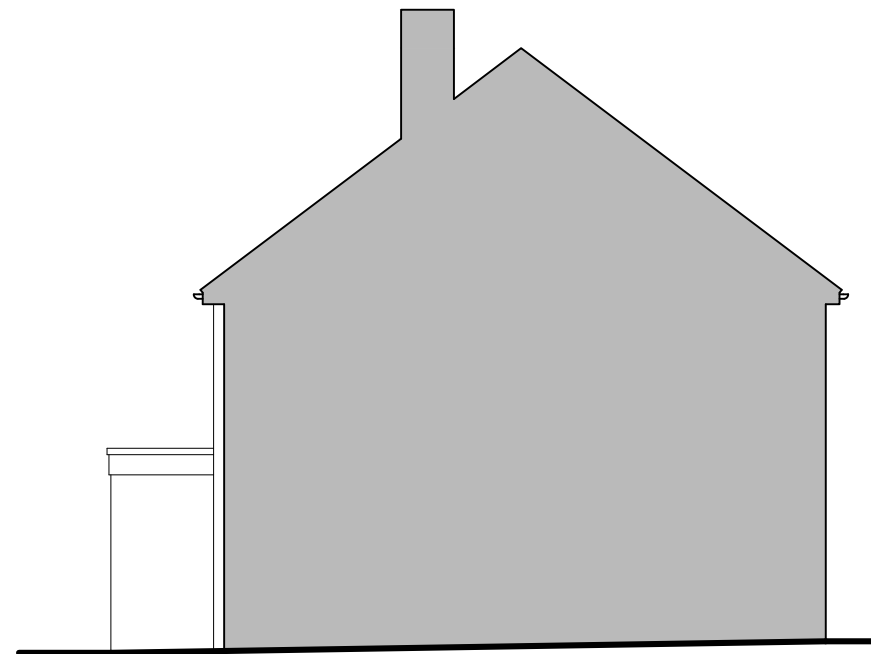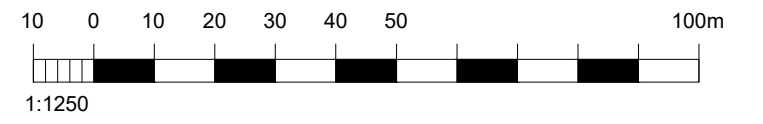


South (side) elevation

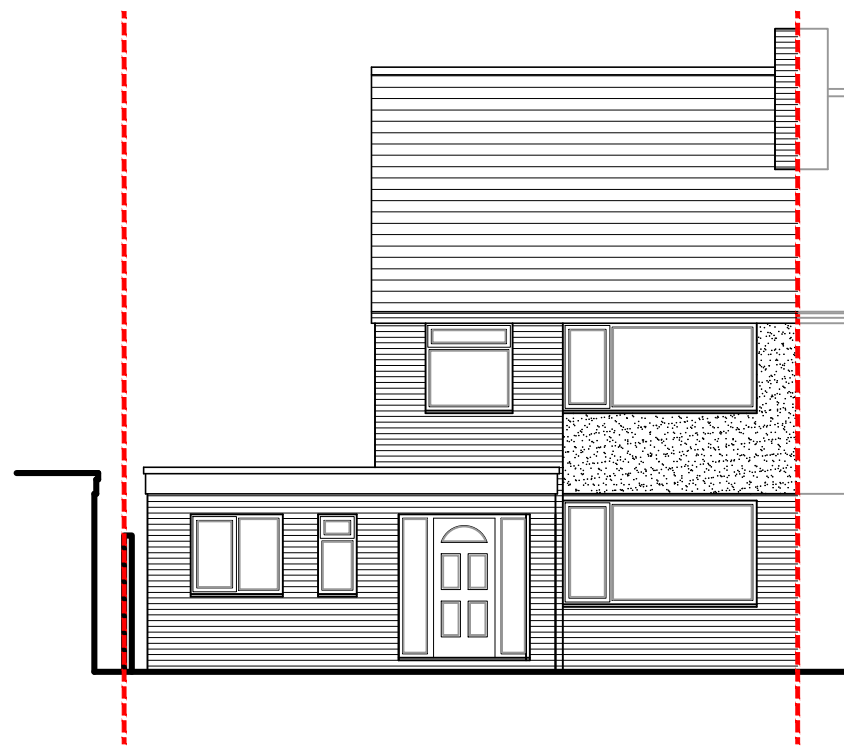

West (front) elevation

Existing elevations scale 1:100

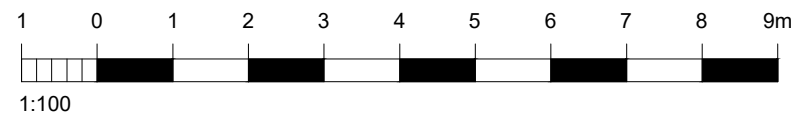

For MR & MRS CUMMINGS	Title EXISTING ELEVATIONS & LOCATION PLAN			Office Tel: 01243 933732
	Project PROPOSED EXTENSIONS AT 108 STEIN ROAD, SOUTHBOURNE, PO10 8LU			
Date NOV 2023	Drawn JB	Scale 1:100 / 1:1250 @ A3	Checked -	Web: www.jb-architecturedesign.com
Job Number PL.757.23	Drawing Number -02	Revision		

