




AS APPROVED GROUND FLOOR PLAN

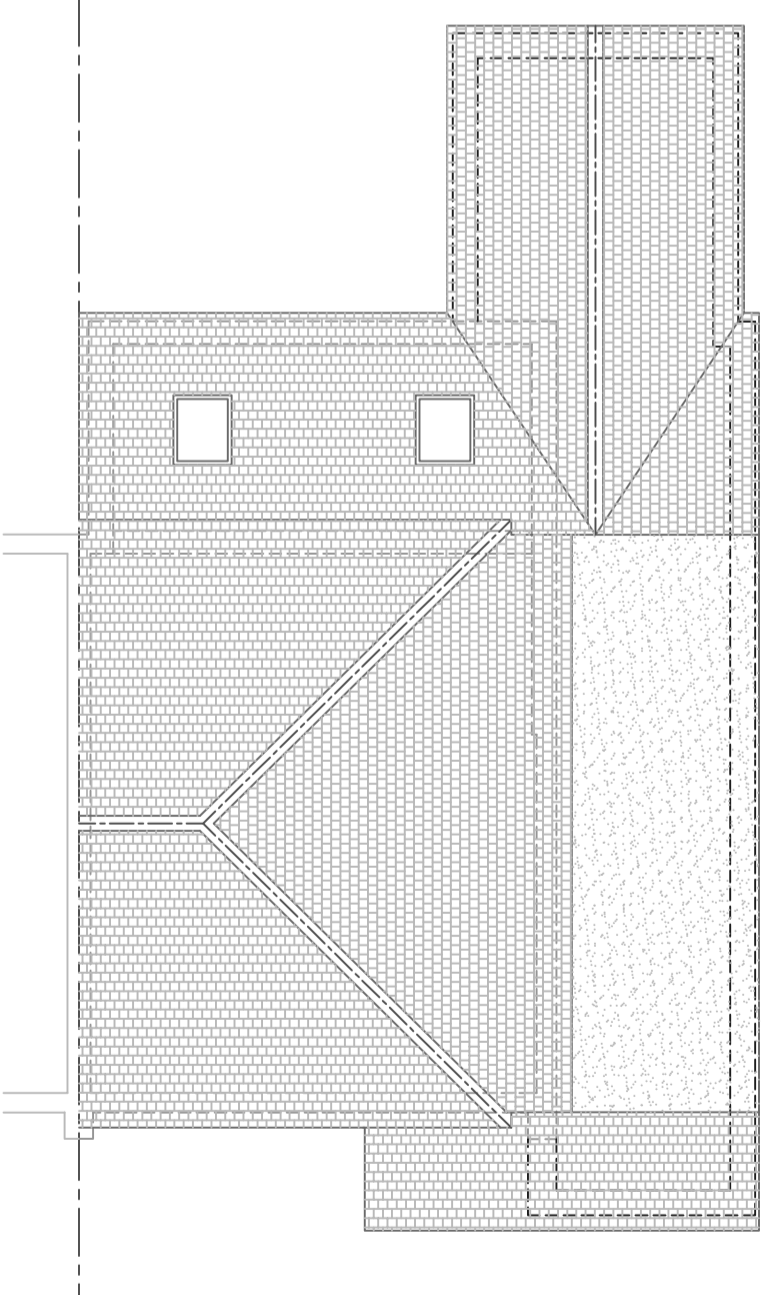


AS APPROVED ROOF PLAN

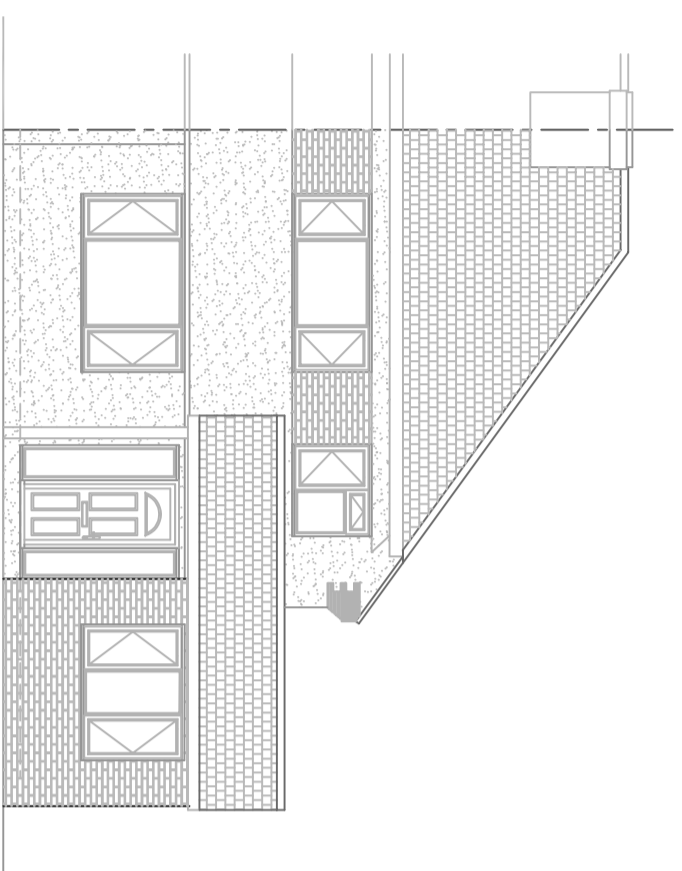


AS APPROVED FRONT ELEVATION

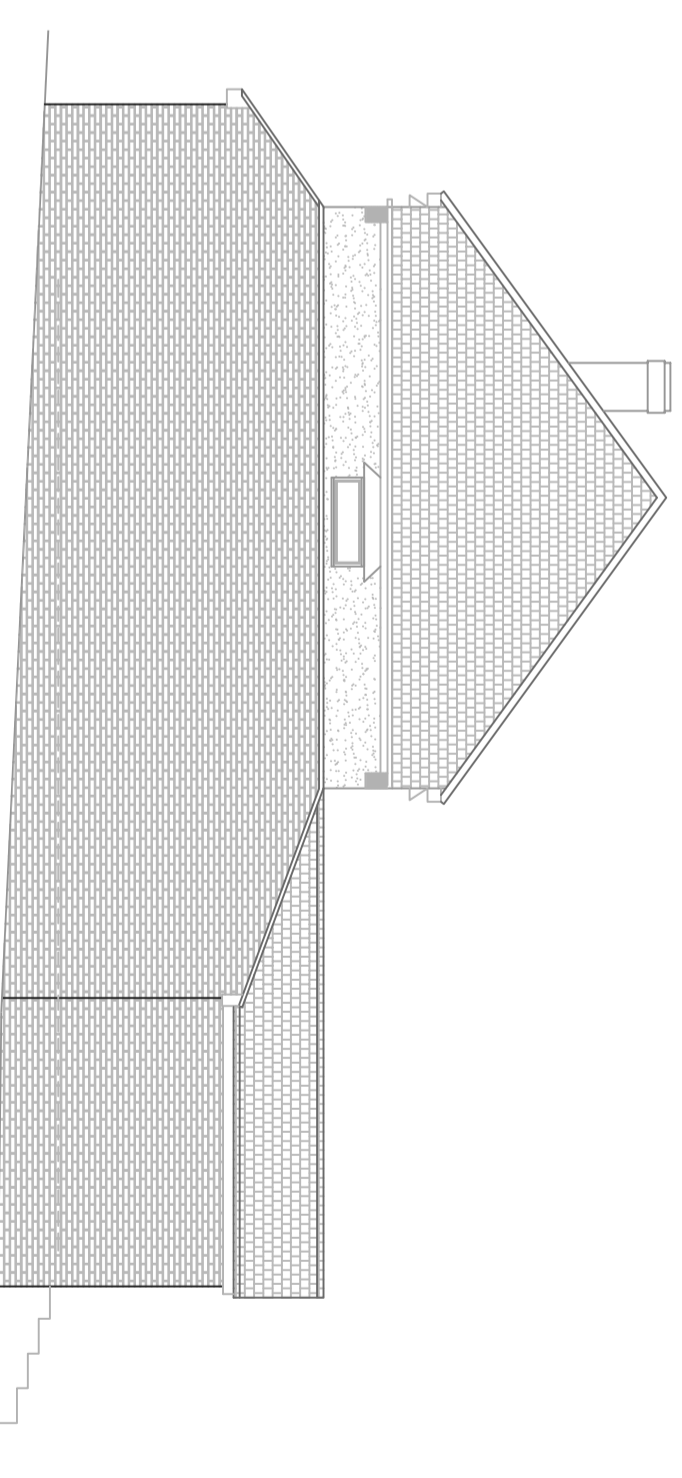

AS APPROVED WEST SIDE ELEVATION

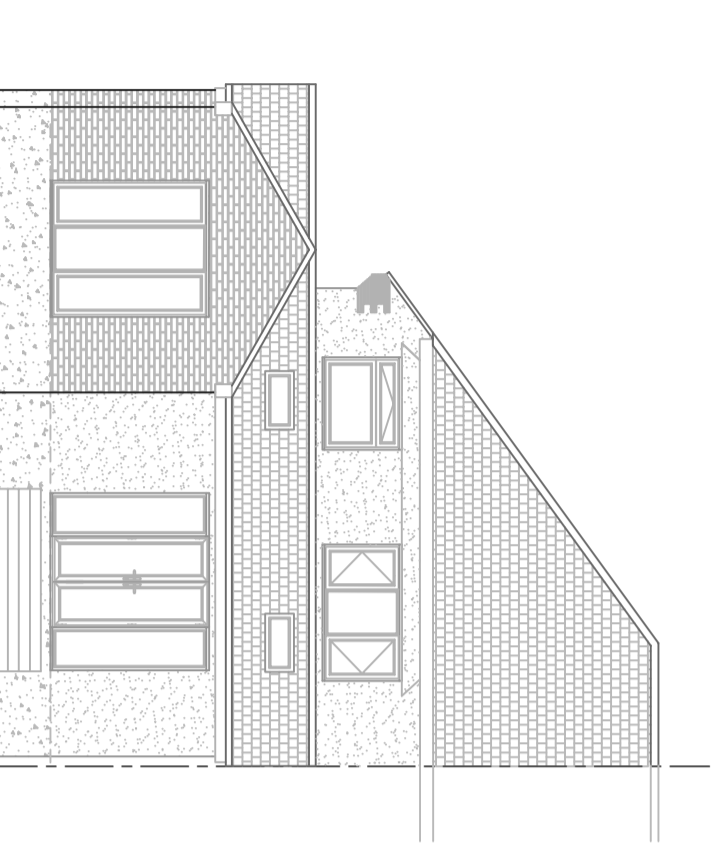

AS APPROVED REAR ELEVATION

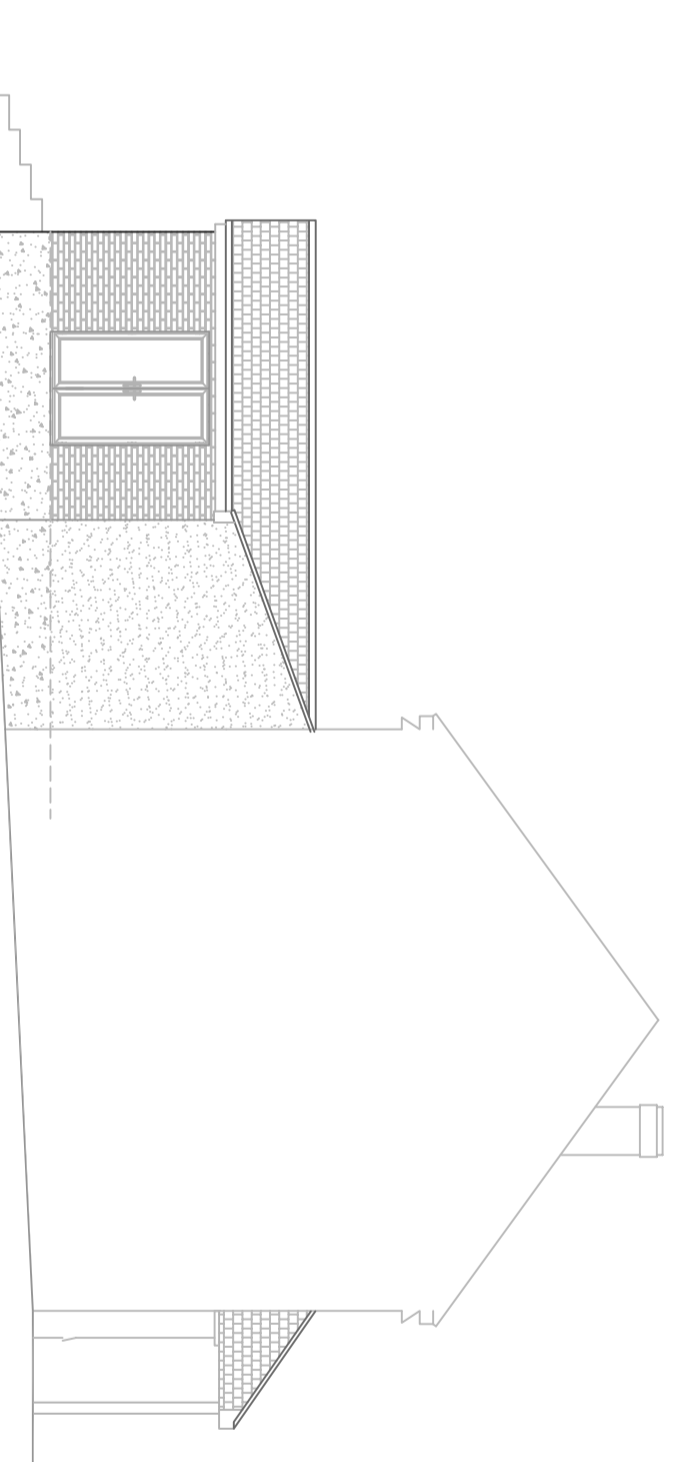

AS APPROVED EAST SIDE ELEVATION



DATE	REVISION	REV
Jan 2024	ISSUED FOR DISCUSSION & APPROVAL BY CLIENT	A
		B
		C
		D

CLIENT
Mr Kevin Reynolds
28 Miao Road
Darford, Kent
DA3 7QZ

TITLE
Single storey, side and rear of
28 Miao Road
Darford, Kent
DA3 7QZ

AS APPROVED PLANS AND ELEVATIONS

Kentec Draughting Services
Architectural Division

Kentec Draughting Services
Architectural Division

28 Miao Road
Darford, Kent
DA3 7QZ

01783 511111
01783 511111

© Copyright of this drawing is owned by Kentec Draughting Services. It is not to be used or reproduced in whole or in part without the written permission of Kentec Draughting Services. All rights reserved.

DATE: January 2024

7632-P-02 A

PLAN APPROVED
Building Regulations Ref: -