


PROPOSED ELEVATIONS

5000

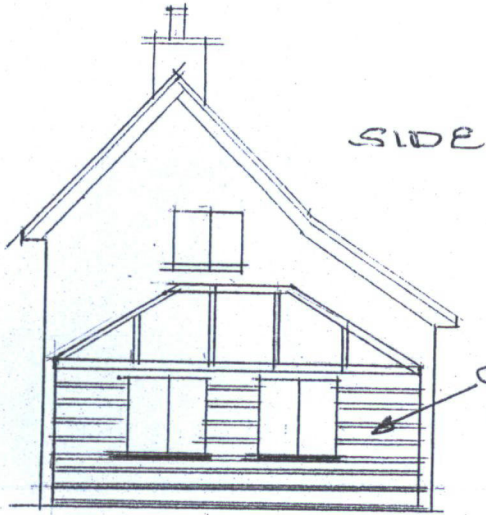

SIDE

WHITE
COMPOSITE
CLADDING
(HARDI PLANK)


Proposed demolition of side extension and erection of single storey side extension

Mr. Elton & Mr Walker

Drawing No. 167/23 -- Scale: 1:100

20.07.2023

David Pratt Planning & Survey Services
45 Lark Rise
Martlesham Heath
IP5 3SA
Email. dpsurveys22@aol.com

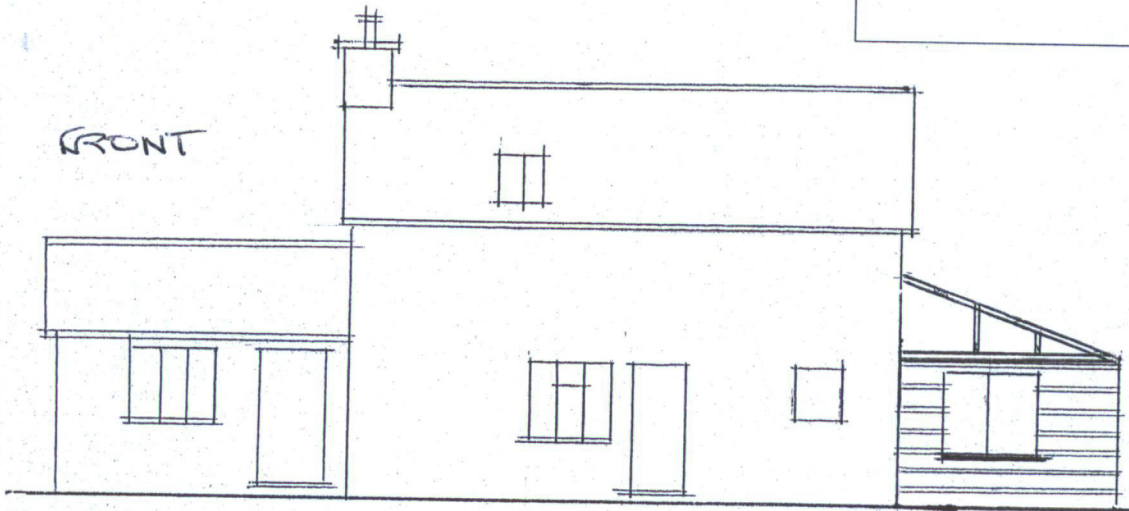

FRONT

REAR

