

- NOTES:-
1. ALL DIMENSIONS TO BE CHECKED ON SITE AND NO MEASUREMENTS TO BE SCALED OFF THIS DRAWING.
 2. IN CASE OF ANY DISCREPANCY THE ENGINEERS ARE TO BE NOTIFIED IMMEDIATELY.
 3. THIS DRAWING IS TO BE READ IN CONJUNCTION WITH ALL RELEVANT ARCHITECT'S AND SERVICE ENGINEER'S DRAWINGS AND SPECIFICATIONS.

PLANNING

A	PLANNING ISSUE	IM	08.01.24
-	DRAFT ISSUE	IM	19.12.23
REV	AMENDMENT	CHK	DATE

The Morton Partnership
 Structural Engineers



- OLD TIMBER YARD HOUSE
 55 THE TIMBER YARD
 DRYSDALE STREET, LONDON N1 6ND
 TELEPHONE: 0207 324 7270
 EMAIL: london@themortonpartnership.co.uk
- BRUNEL HOUSE
 NORWICH ROAD
 HALESWORTH, SUFFOLK, IP19 8HX
 TELEPHONE: 01986 875651
 EMAIL: halesworth@themortonpartnership.co.uk
- 8 CHURCH STREET
 COGGESHALL ESSEX CO6 1TU
 TELEPHONE: 01376 563883
 EMAIL: coggeshall@themortonpartnership.co.uk

PROJECT:
BRIDGE FARM
CHEDISTON
HALESWORTH



TITLE:
SITE LOCATION PLAN

SCALE: 1:1250 (A1) DRAWN BY: MM
 DATE: NOVEMBER 2023 CHECKED BY: IM
 DRG No. **22741/01 (REV A)**

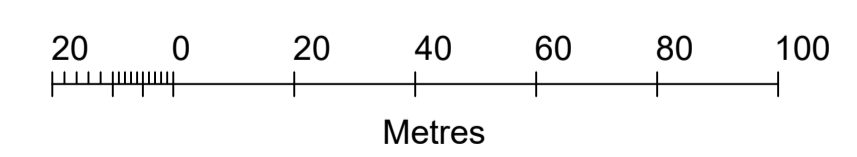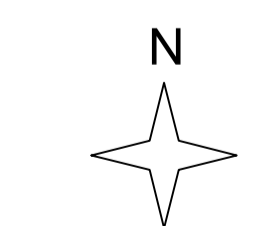

© Crown copyright and database rights 2018 OS 100035409
 Reproduction in whole or in part is prohibited
 without the permission of Ordnance Survey.