



**LOCATION PLAN ... 1 : 1250**

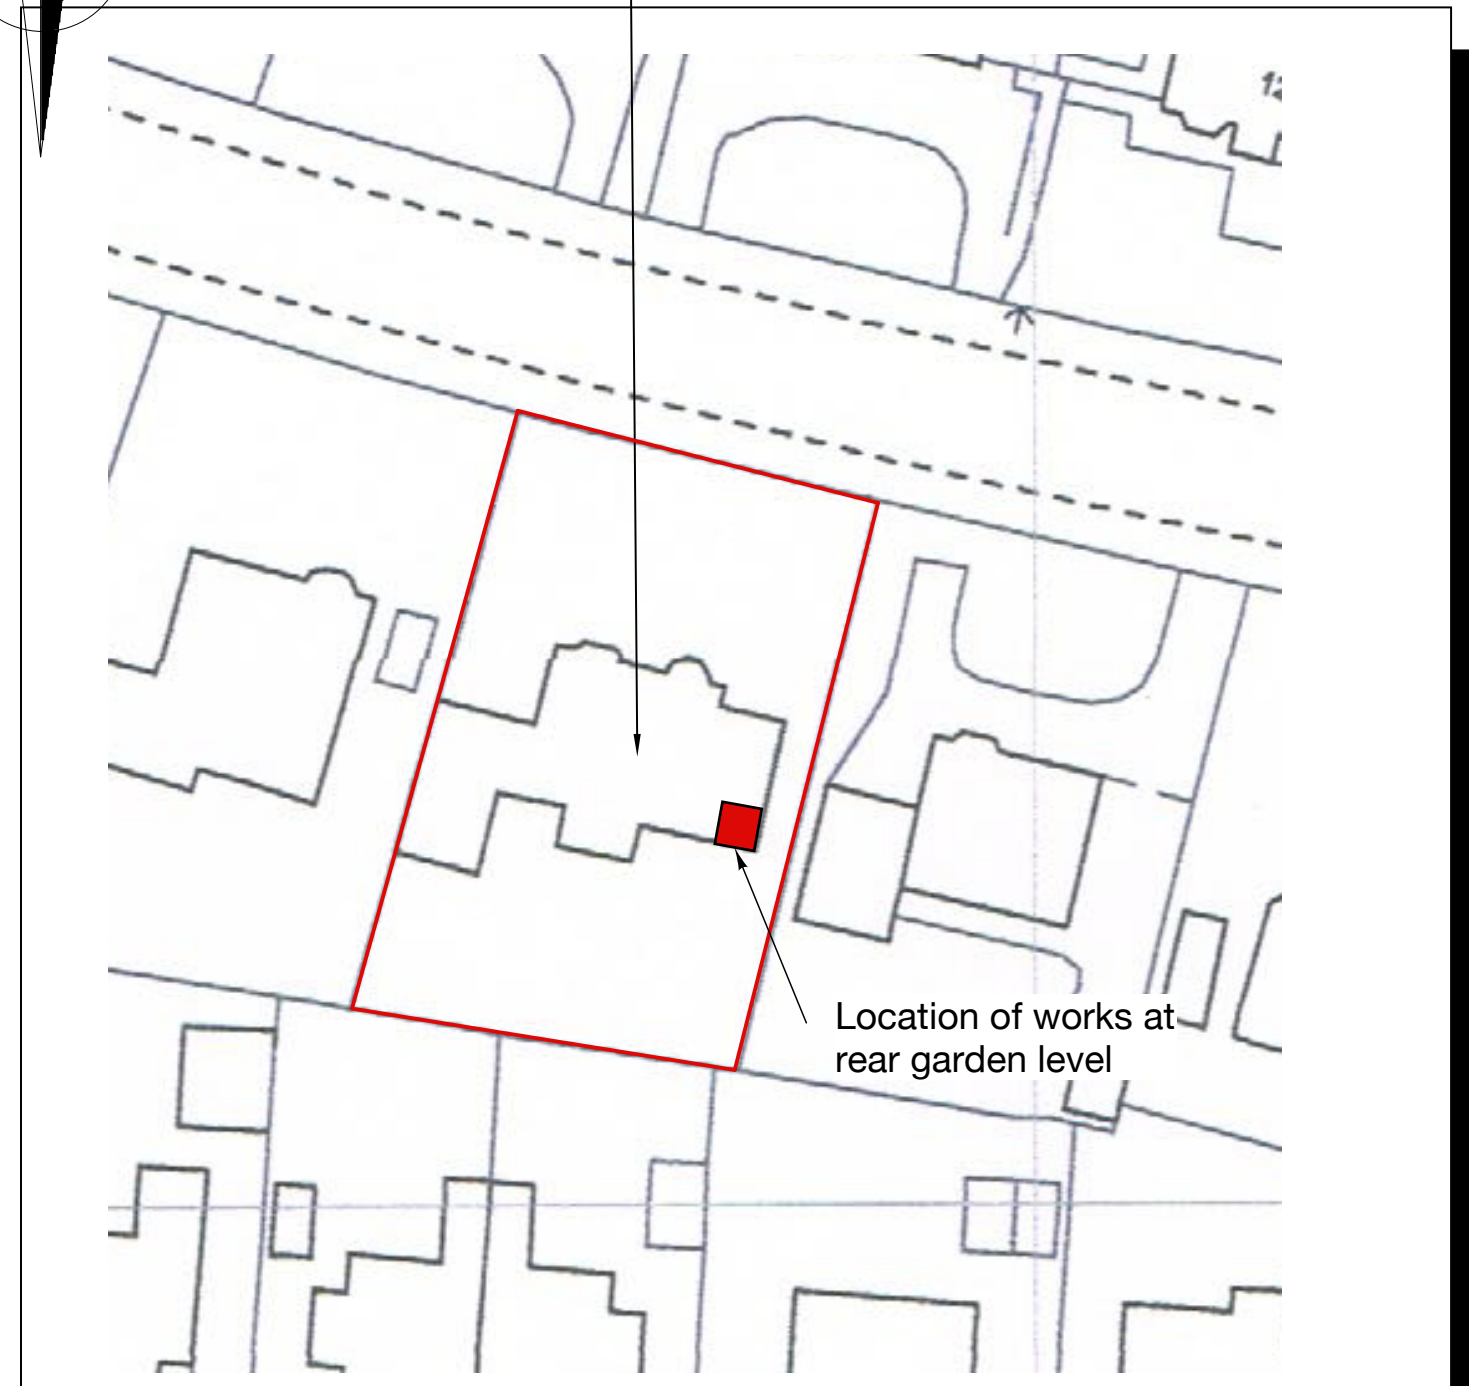

**BLOCK PLAN ... 1 : 500**

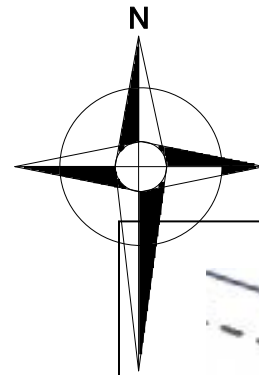

Client	Mr Usman Quayuu	Address	15 Newark Drive, Glasgow
Project	Proposed bed + shower at Basment Level	Dwg	A1591.23.01
Title	Site Location	Date	30.11.23
		Scale	1:500, 1:1250

**KEA** KEITH EDWARDS ARCHITECT

2 CALEDON STREET, GLASGOW  
G12 9DX tel : 0141 341 0694