



**PROPOSED BLOCK PLAN**

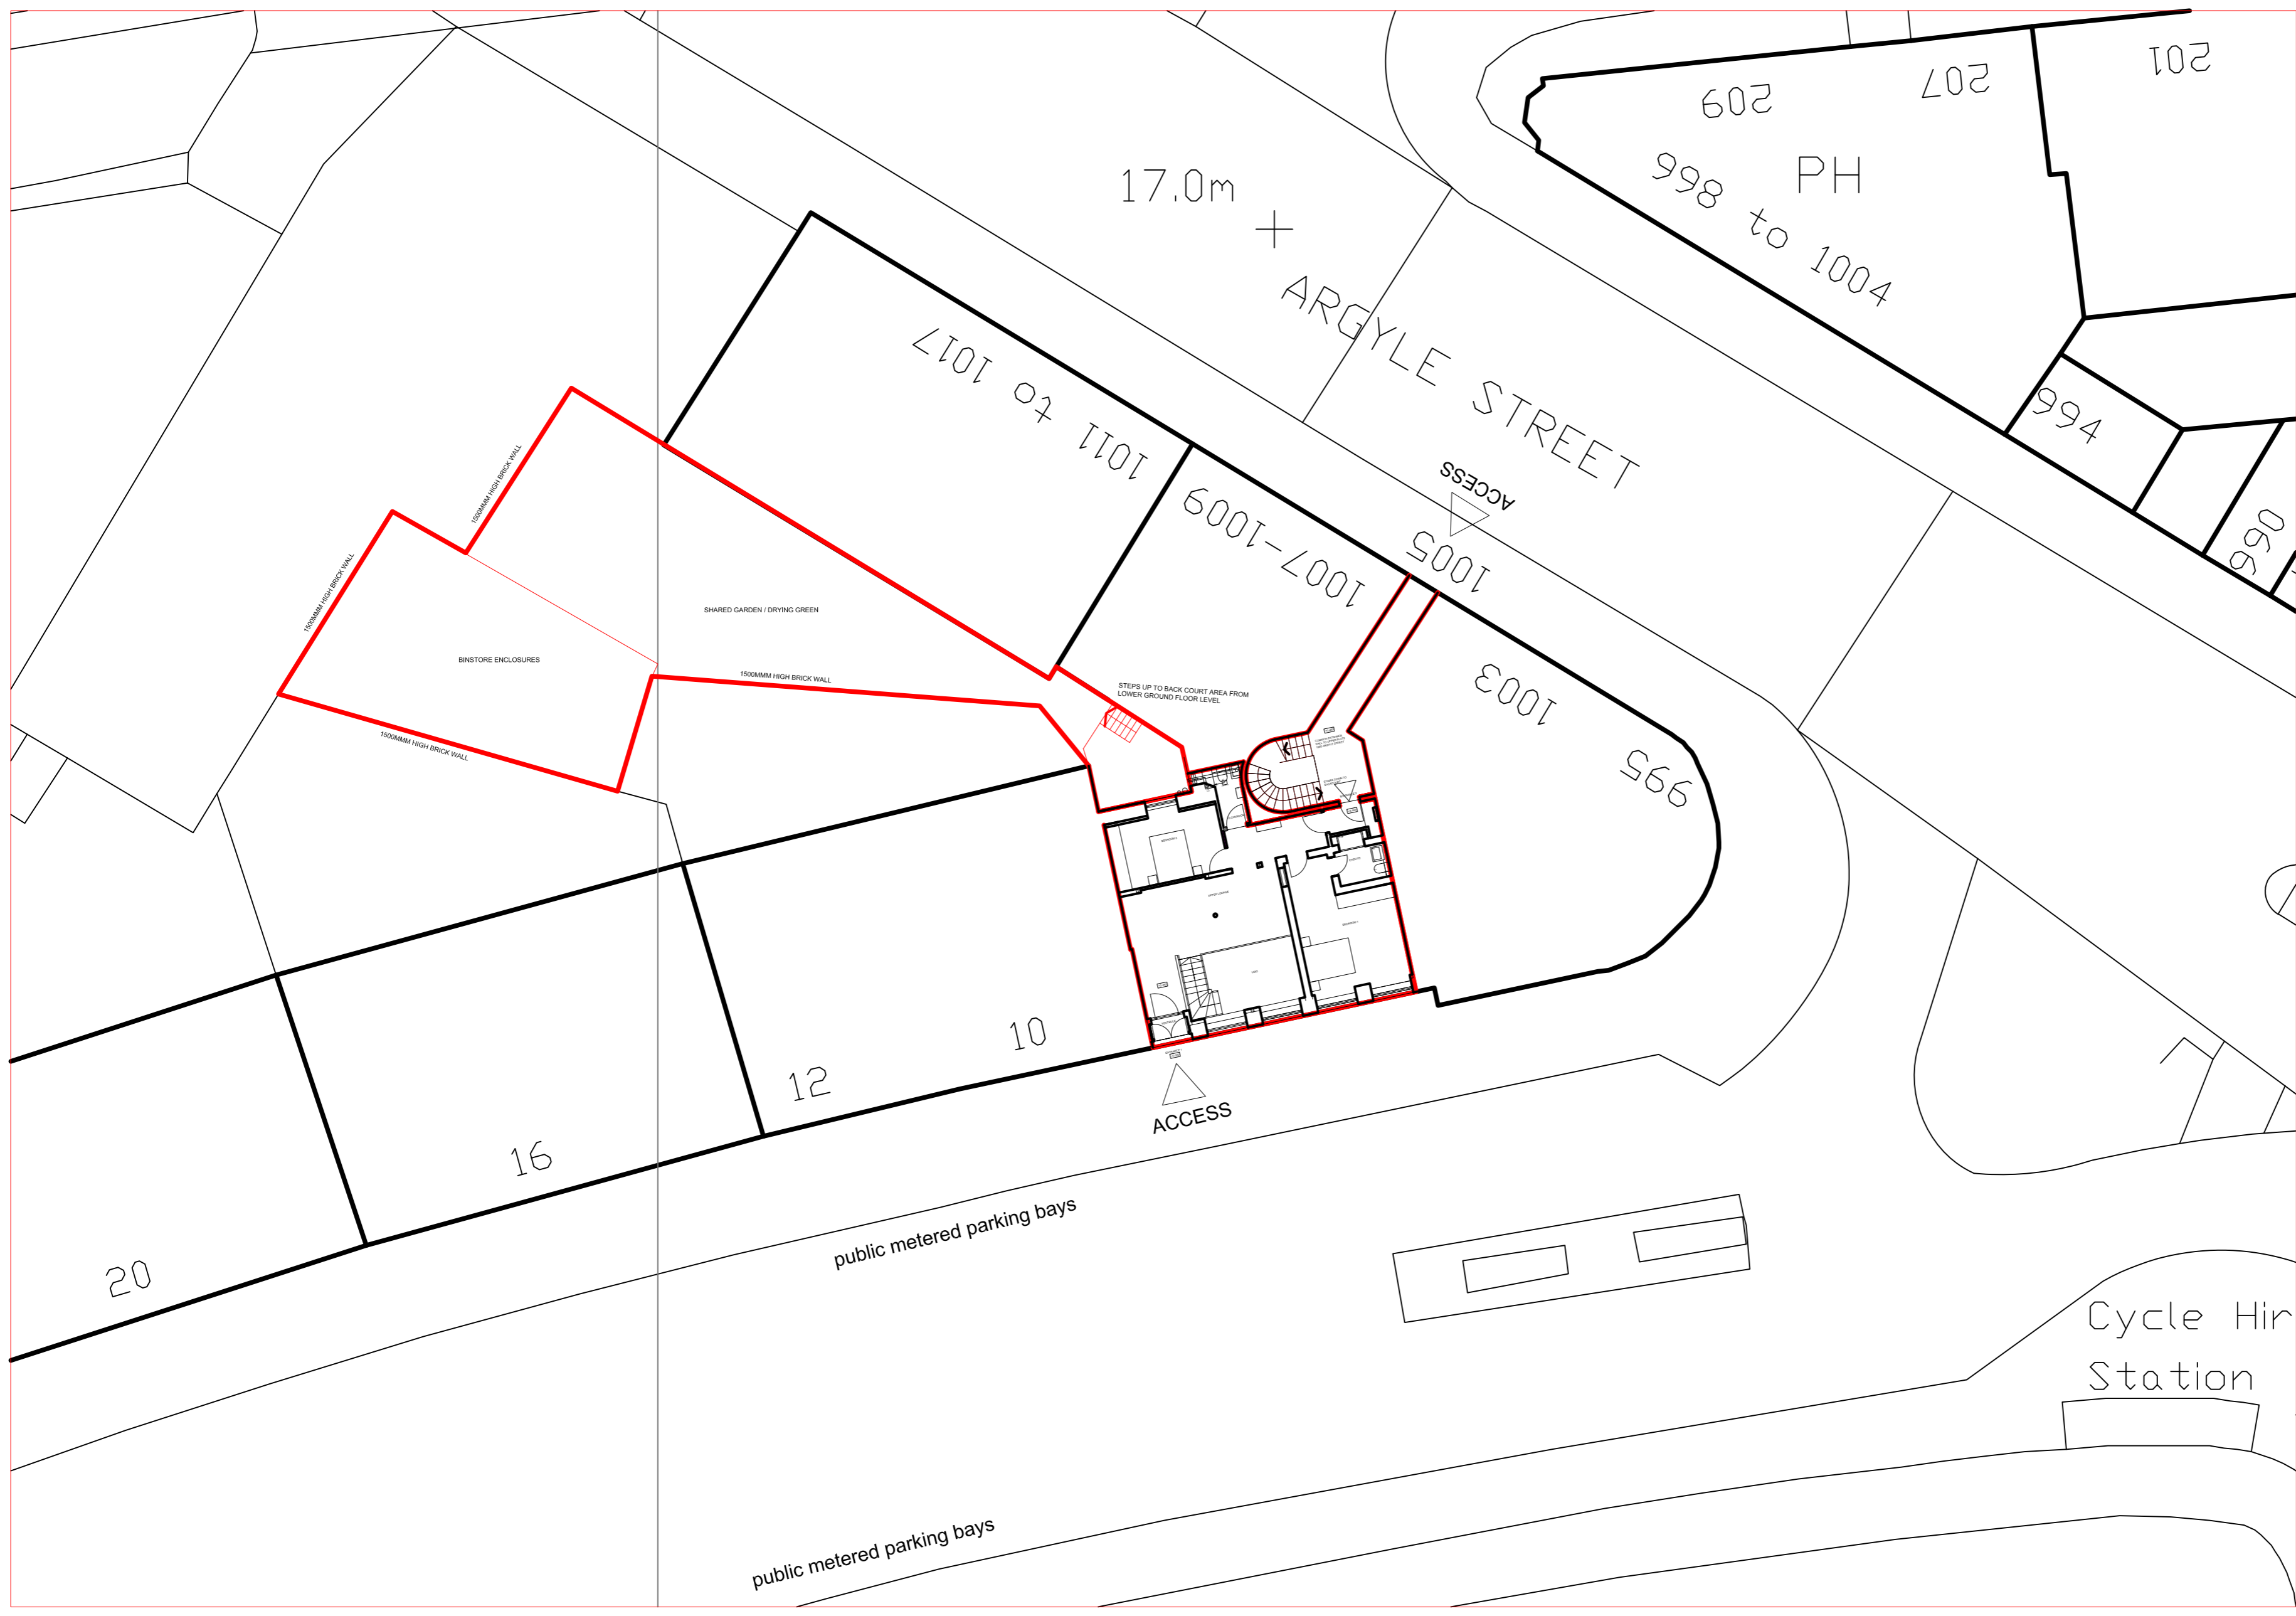

**EXISTING BLOCK PLAN**

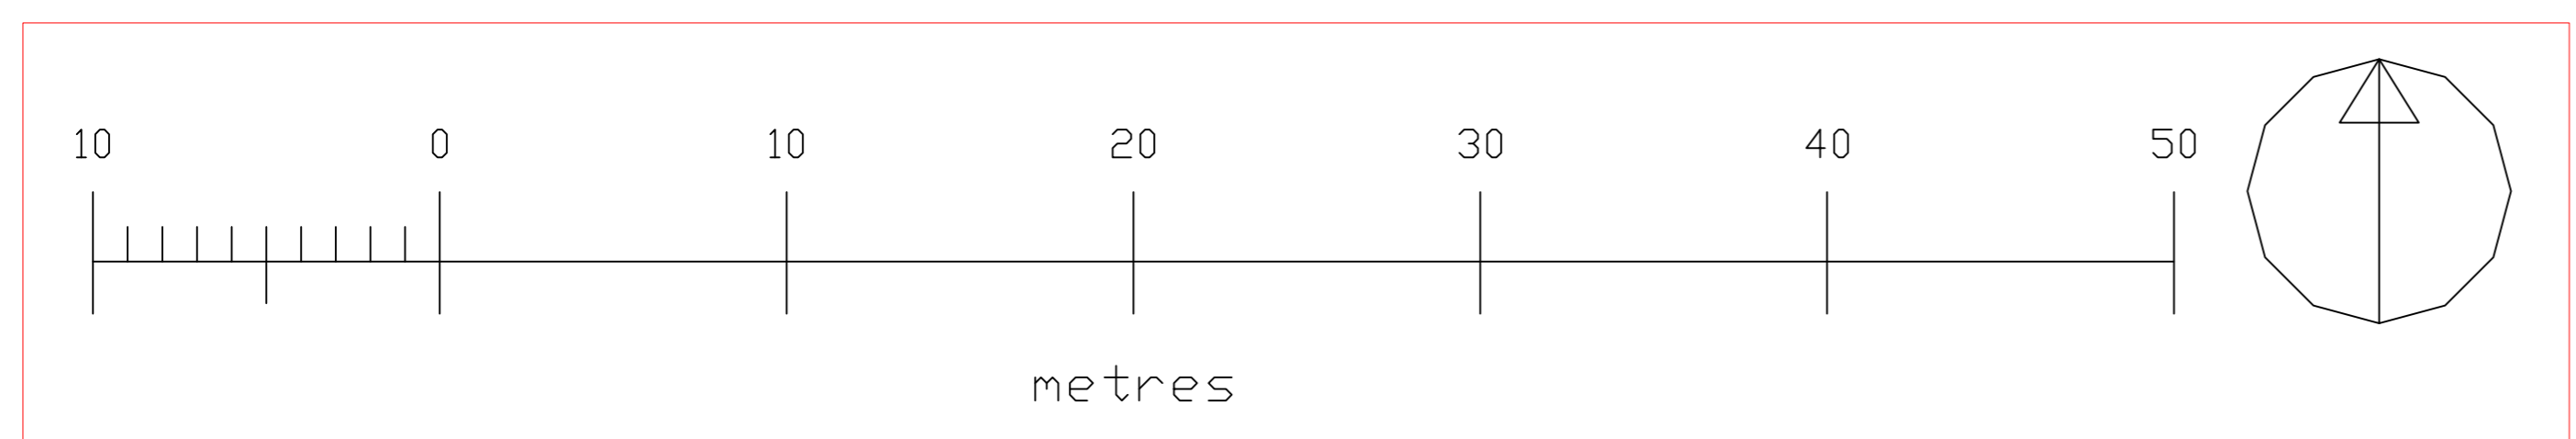

<b>COATS</b> architecture	client ACORN PROPERTY GROUP	project 8 MINERVA STREET, GLASGOW, G3 8LD	
	drawing title <b>EXISTING AND PROPOSED BLOCK PLANS</b>		
drawing no. 05	scale 1:200 AT A1	date JAN24	drawn bc
e: bob@coatsarchitecture.com t: 07943 545139 www.coatsarchitecture.com	revision	purpose PLANNING WARRANT	