
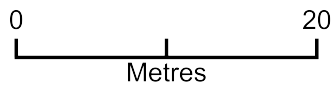


18 Deepdale Road

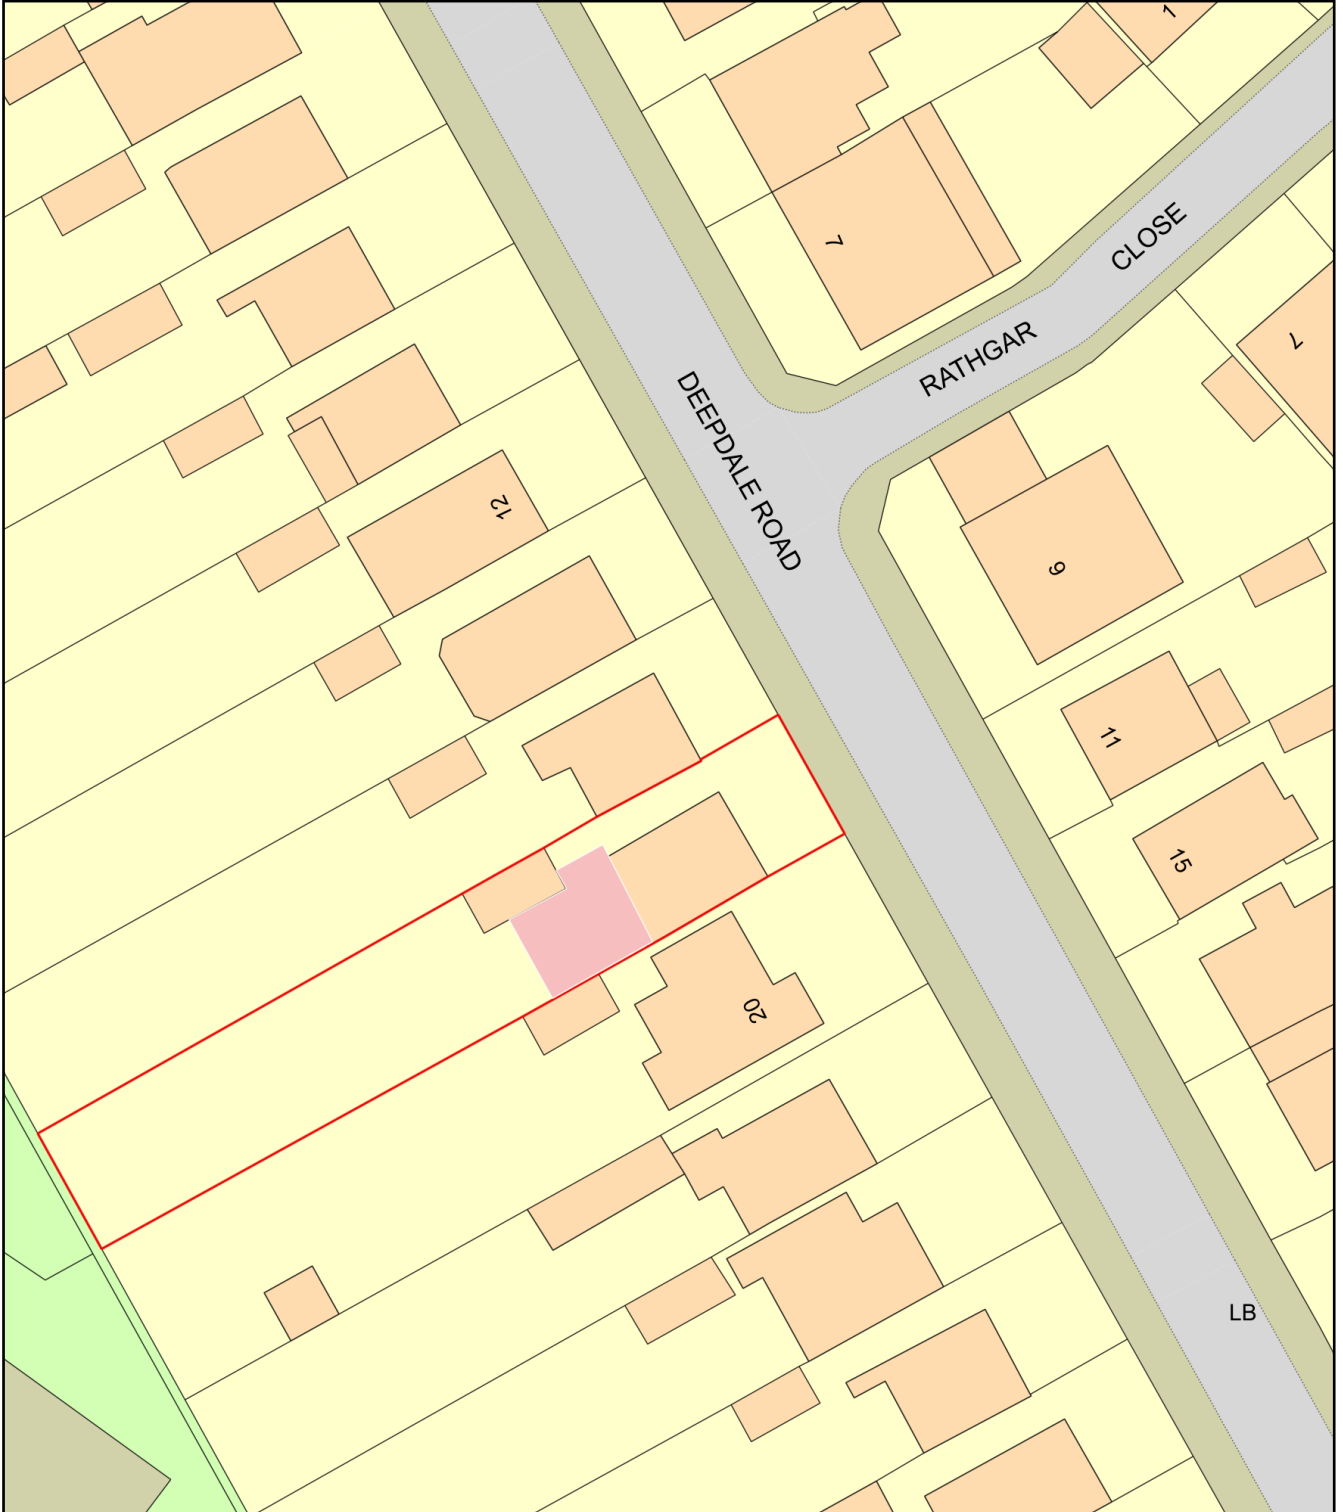

Plan Produced for: Mr. Egidijus Gumbelevicius

Date Produced: 06 Dec 2023

Plan Reference Number: TQRQM23340125613790

Scale: 1:500 @ A4