
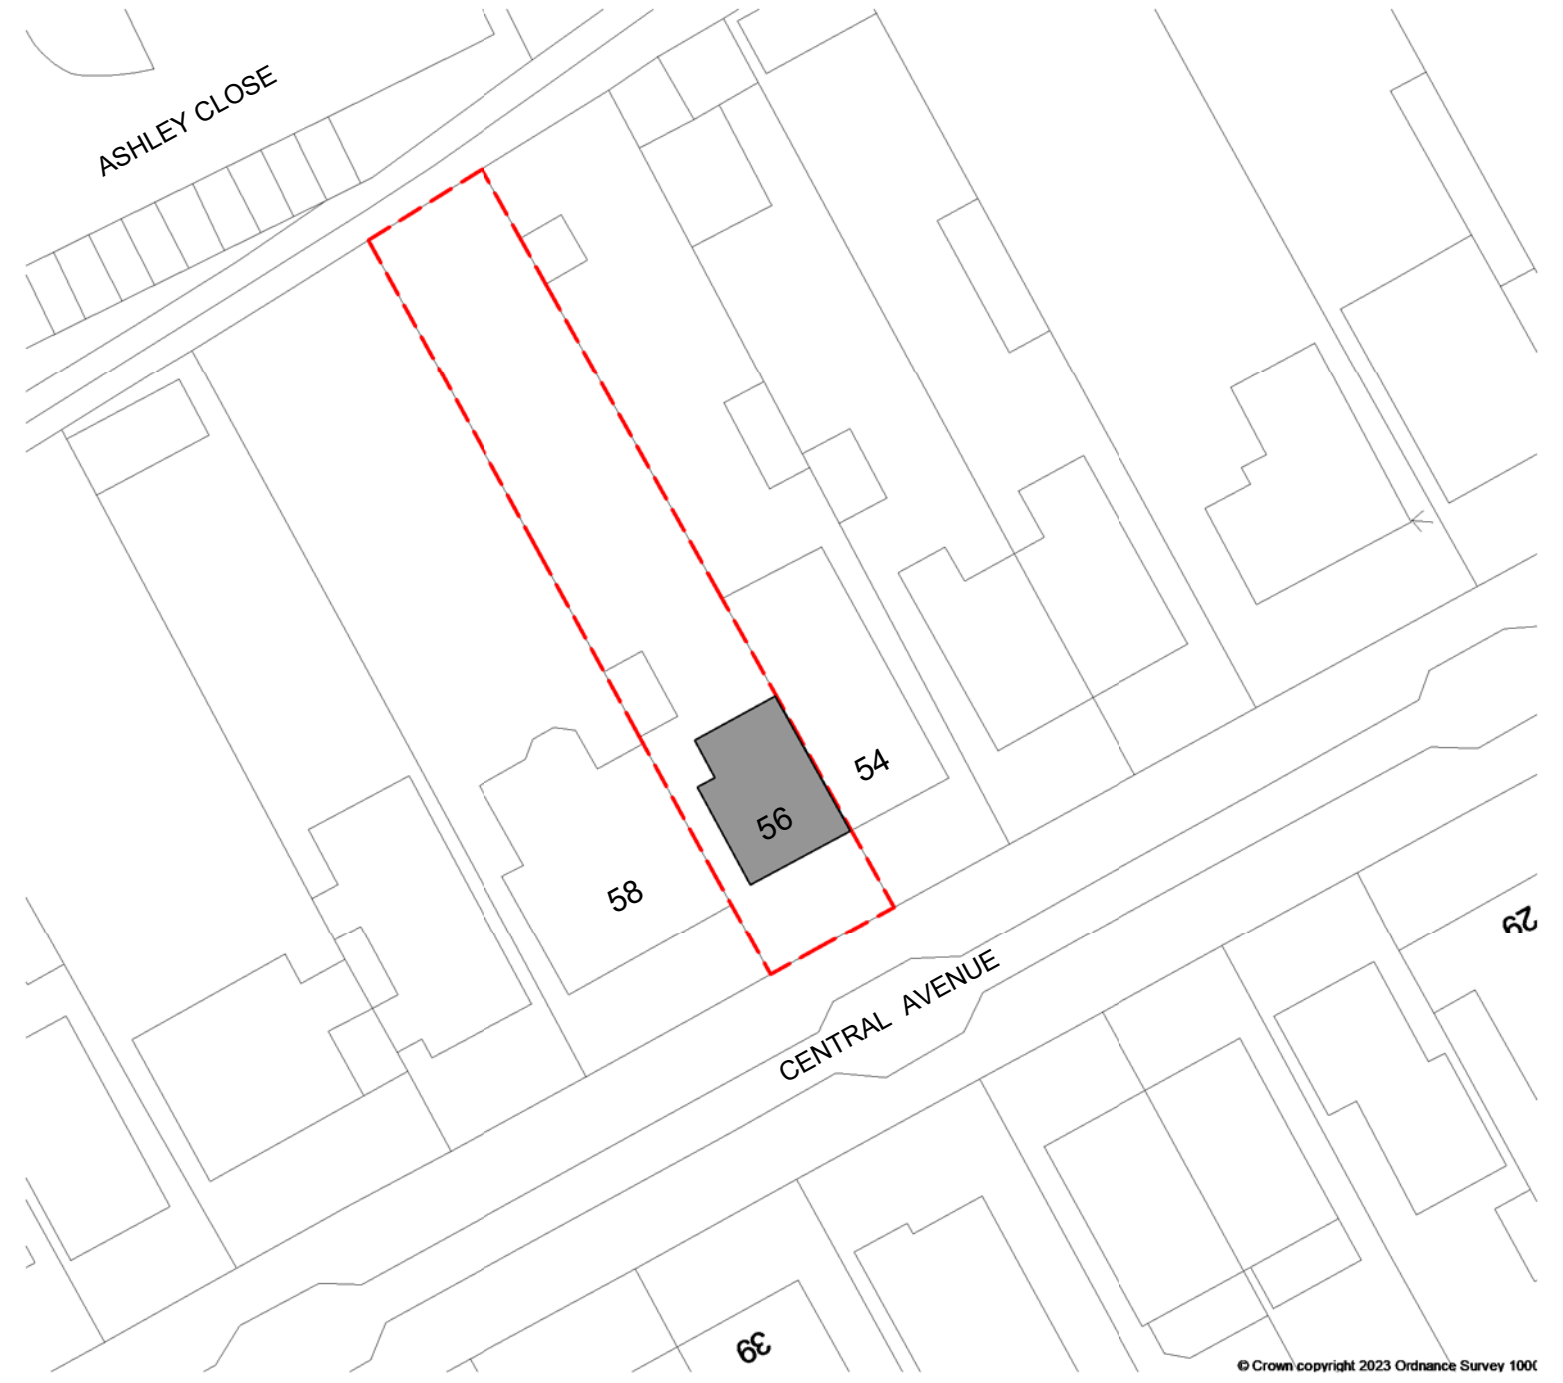



I Site - EX 1250

1 : 1250

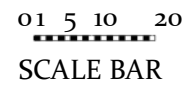

2 Site - EX 500

1 : 500

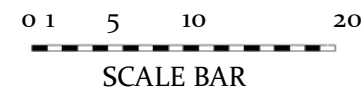

© Crown copyright 2023 Ordnance Survey 1000

14/01/2024 14:48:26

Submitted For
Planning Application
Project Stage
Planning

Client Name
Mr. John Martyn
Project Address
56 Central Avenue, Corringham, SS17 7NG

Studio-JBArchitects
info@studio-jbarchitects.co.uk
arb**** Architects
Registration
Board

The shown properties No.3 and No.7. are for illustrative purposes only and all openings are indicative for planning purposes. JBArchitects owns the copyright of this drawing which must not be reproduced in whole or part without the written permission.

Sheet name
EX. Location Plan
Page No.
B.EX.0.1
Scale | As indicated

Issue Number
Approver
Date: 14/01/2024