



NOTES:

Do not scale this drawing. Work to figured dimensions only. Check all dimensions on site. Confirm any discrepancies prior to commencement of work.

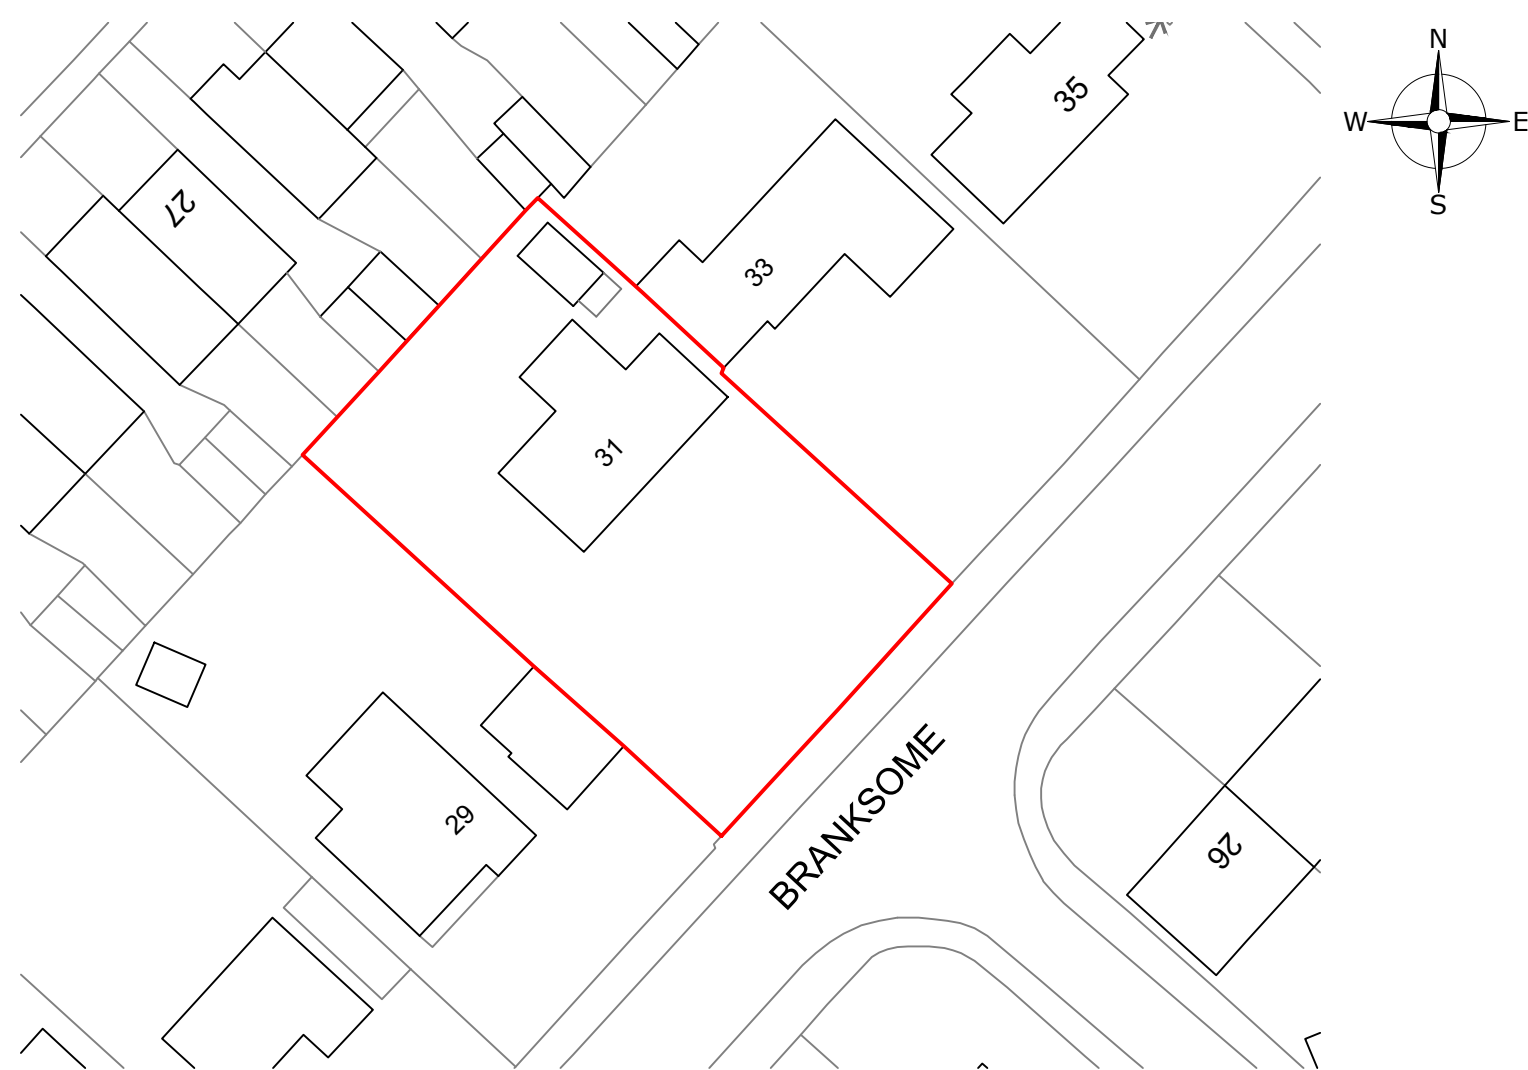

BLOCK PLAN  
SCALE 1:500  
0 5 10 15 20m

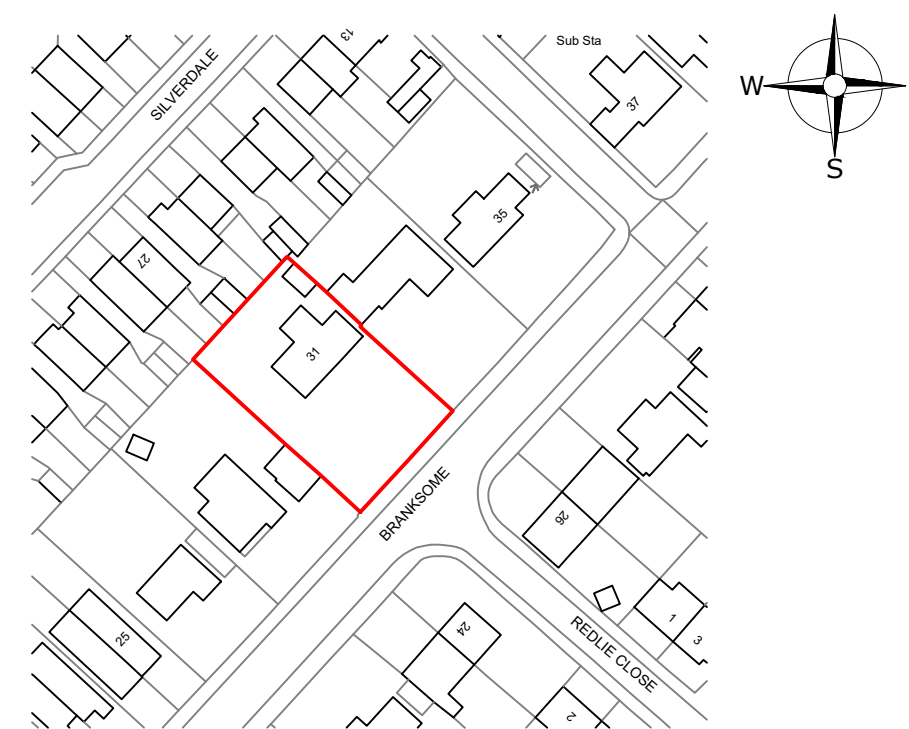

LOCATION PLAN  
SCALE 1:1250  
0 10 20 30 40m

Rev:00	01/24	First Issue
 <b>Krystal Architecture Ltd</b> A : 5 Tynedale Avenue, Basildon, Essex, SS14 3UD T : 01268 454581 / 07999061557 E : info@krystal-architecture.com W : www.krystal-architecture.com		
<b>Project Address</b>		
31 Branksome Avenue, Stanford-Le-Hope, Essex, SS17 8AZ		
<b>Client Name</b>		
Paul Easen		
<b>Drawing Title</b>		
Location & Block Plans		
<b>Status</b>		
Planning Drawings		
<b>Drawing Number</b>		<b>Rev: -</b>
<b>919-100</b>		
<b>Date</b>	<b>Scale</b>	<b>Drawn By</b>
13.01.24	1:1250/500 @A2	WN