



NOTES:

Do not scale this drawing. Work to figured dimensions only. Check all dimensions on site. Confirm any discrepancies prior to commencement of work.

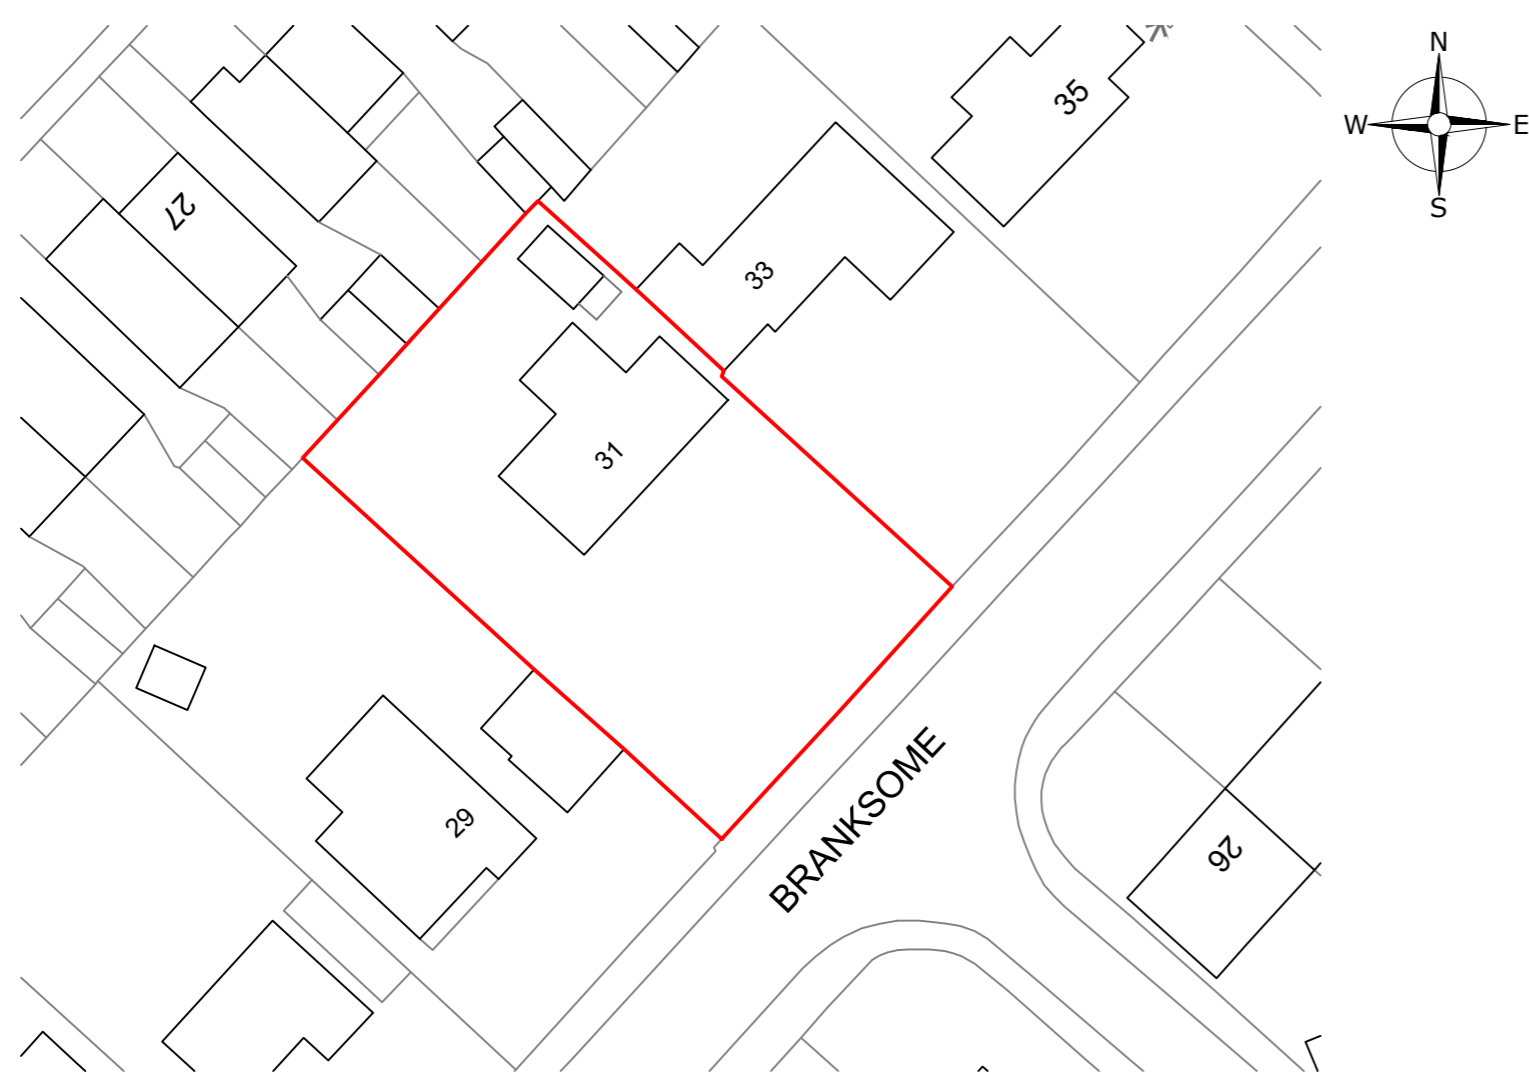

BLOCK PLAN
SCALE 1:500
0 5 10 15 20m

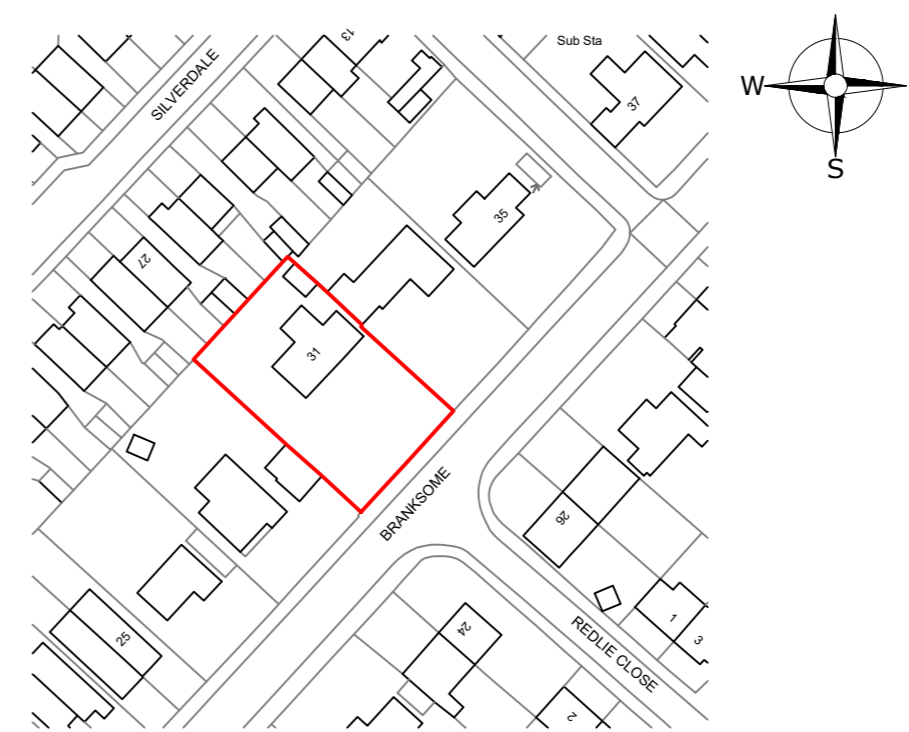

LOCATION PLAN
SCALE 1:1250
0 10 20 30 40m

Rev:00	01/24	First Issue
--------	-------	-------------

Ka Krystal Architecture Ltd
 A : 5 Tynedale Avenue, Basildon, Essex, SS14 3UD
 T : 01268 454581 / 07999061557
 E : info@krystal-architecture.com
 W : www.krystal-architecture.com

Project Address
 31 Branksome Avenue,
 Stanford-Le-Hope, Essex, SS17 8AZ

Client Name
 Paul Easen

Drawing Title
 Location & Block Plans

Status
 Planning Drawings

Drawing Number
919-100 **Rev: -**

Date 13.01.24	Scale 1:1250/500 @A2	Drawn By WN
-------------------------	--------------------------------	-----------------------