




1:200

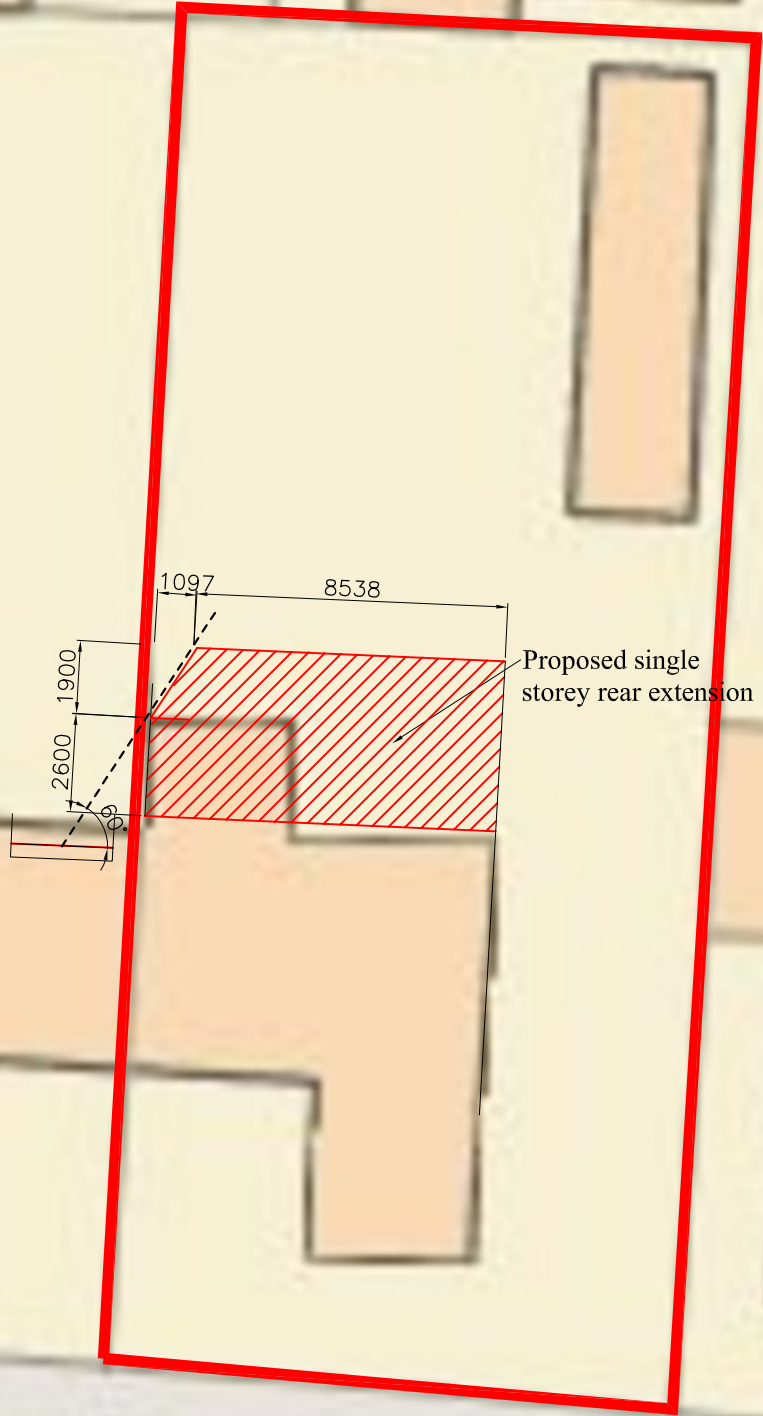

Proposed single storey rear extension

Garth Road

Location	Drawing	Scale : 1:200@A4	Date :JAN 2024
3 GARTH ROAD SOUTH OCKENDON, RM15 6QU	SITE BLOCK PLAN	Drawing number	Rev
		PM3784/02	B