


- Development Boundary
584 Sqm
- Land in Applicants' Ownership

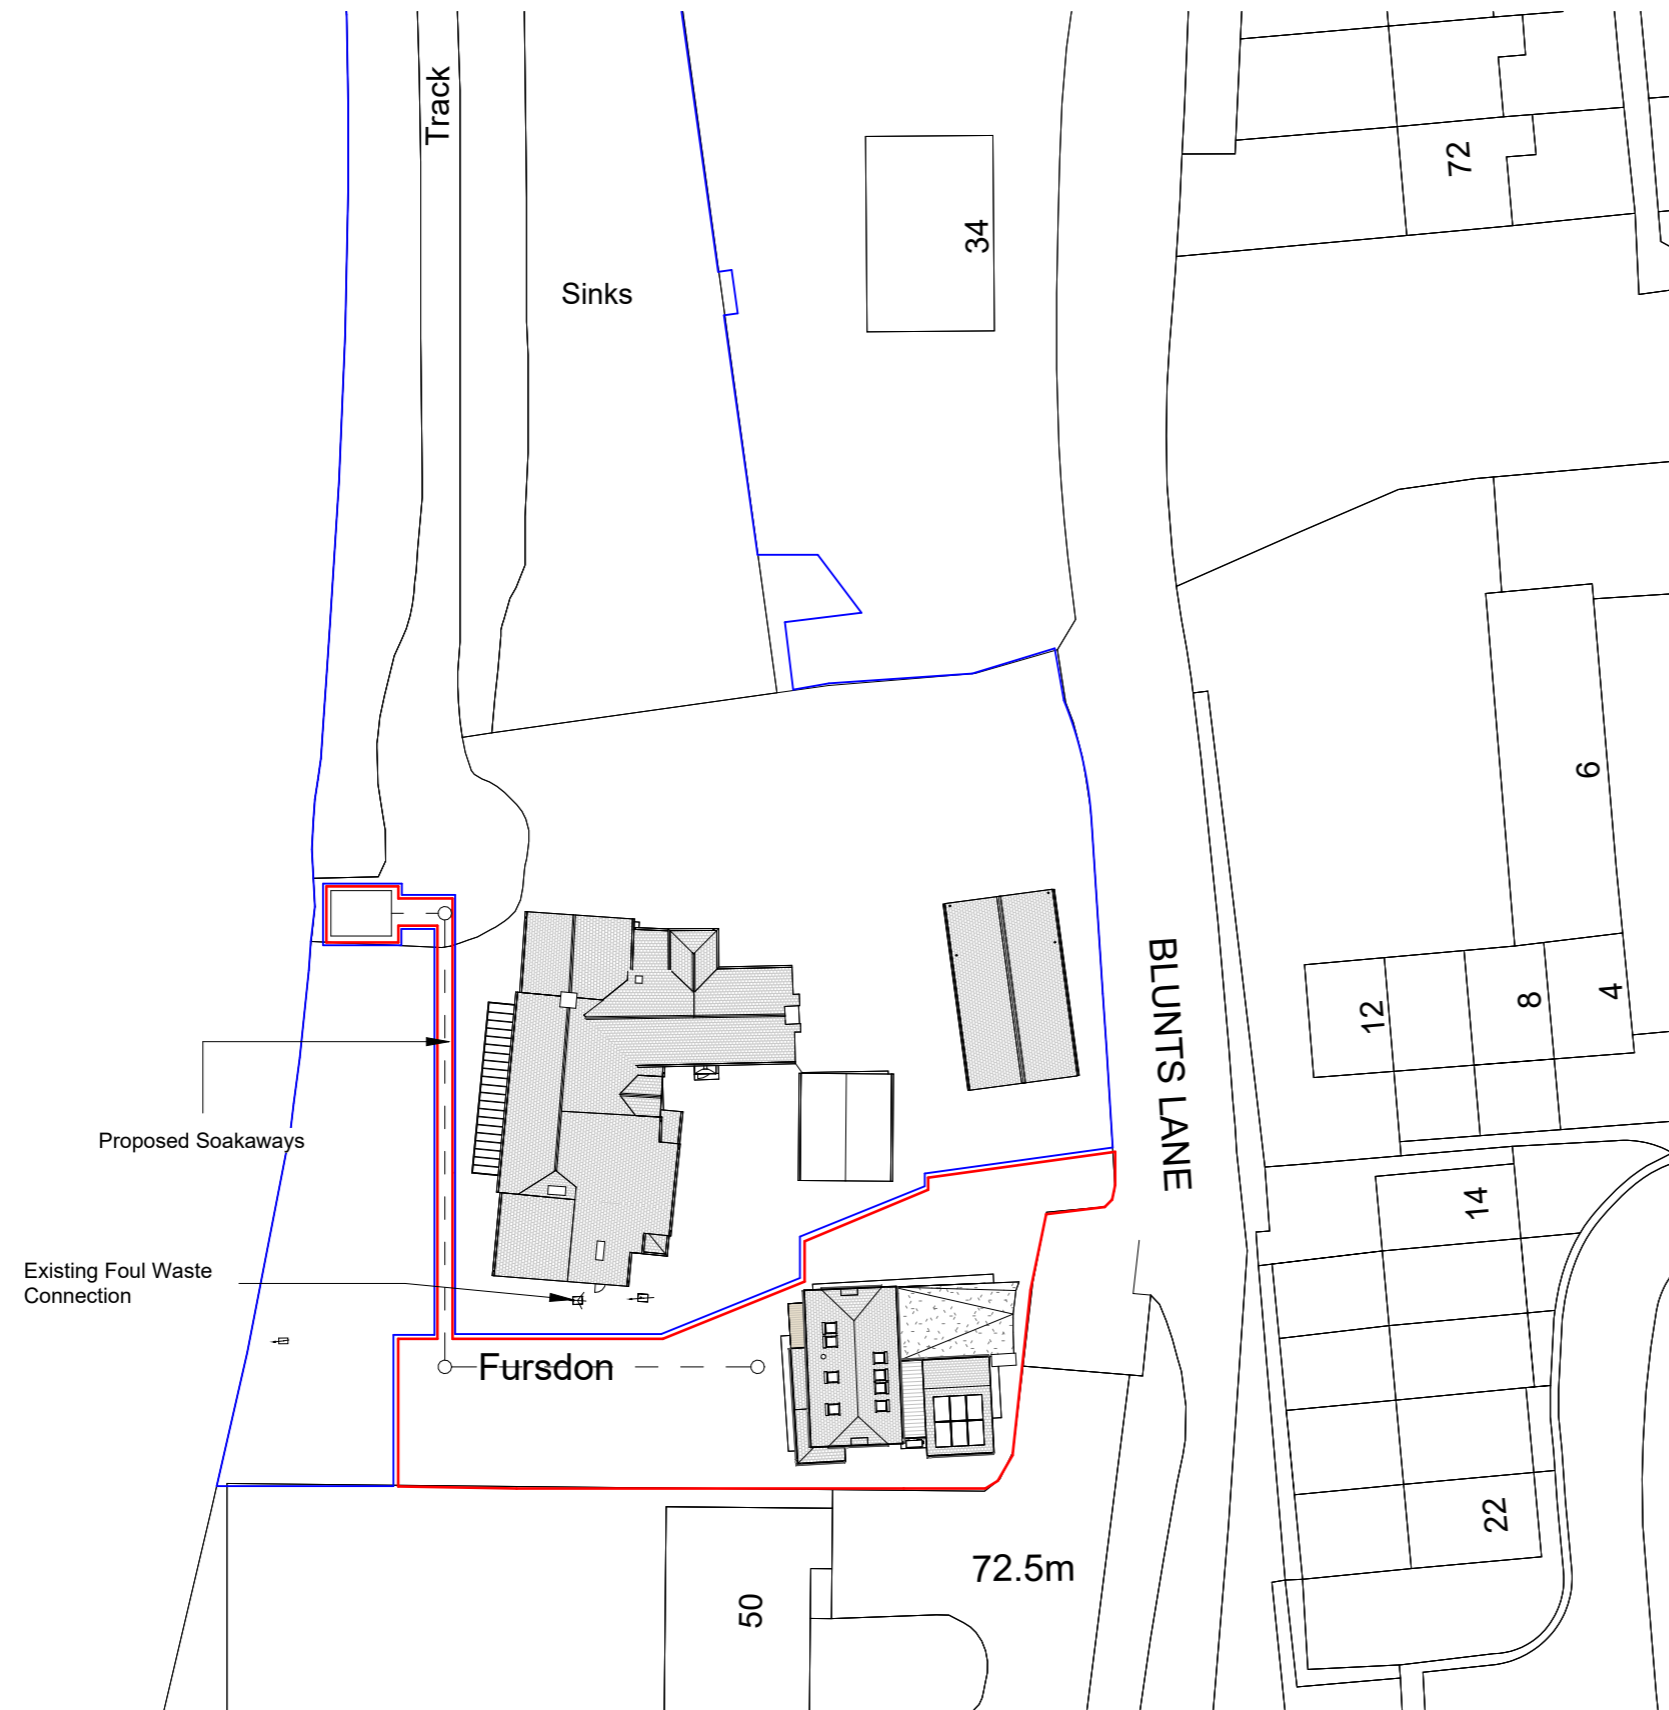

| | | | |
|---|--|-------|----------|
| E | Application Boundary Amended | SD/DS | 27.11.23 |
| D | Boundary Amended as per Client Instruction | SD/DS | 11.05.23 |
| C | Draft Planning Issue to Client | SD/DS | 24.04.23 |
| B | Issue to Flooding Consultant | SD/DS | 27.03.23 |
| A | PLANNING ISSUE | SD/DS | XX.XX.XX |

| Rev | Description | Drwn/Chk | Date |
|-----|-------------|----------|------|
| | | | |



Floor One • Studio 5-11 • 5 Millbay Road
Plymouth • PL1 3LF • T: 01752 388 888
www.architects-adg.co.uk

Project Title:
Barn Conversion, Fursdon House, Blunts Lane, Plymouth, PL6 8BE

Drawing Title:
Proposed Block Plan

| | | | |
|--------|-------------------|----------|----|
| Scale: | As indicated @ A3 | Drawn: | SD |
| Date: | MARCH 2023 | Checked: | DS |

Status: **PLANNING** Code: **A**

| Project Ref. | Originator | Vol/Zone | Level | Type | Role | No. | Rev. |
|--------------|------------|-----------|-----------|-----------|----------|-------------|----------|
| 23283 | ADG | XX | XX | GA | A | 9012 | E |

THIS DRAWING IS COPYRIGHT. Contractors and Consultants must check all dimensions on site. Only figured dimensions are to be used. Any discrepancies to be reported to the Project Architect before work proceeds. This drawing shall be used only for the purpose intended.

Map Number: TQRQM22333183913947
© Crown copyright and database rights 2023 OS 100042766