



1. Dimensions: mm, except as noted
2. Tolerance: ±5%
3. For reference plan see Sheet-5

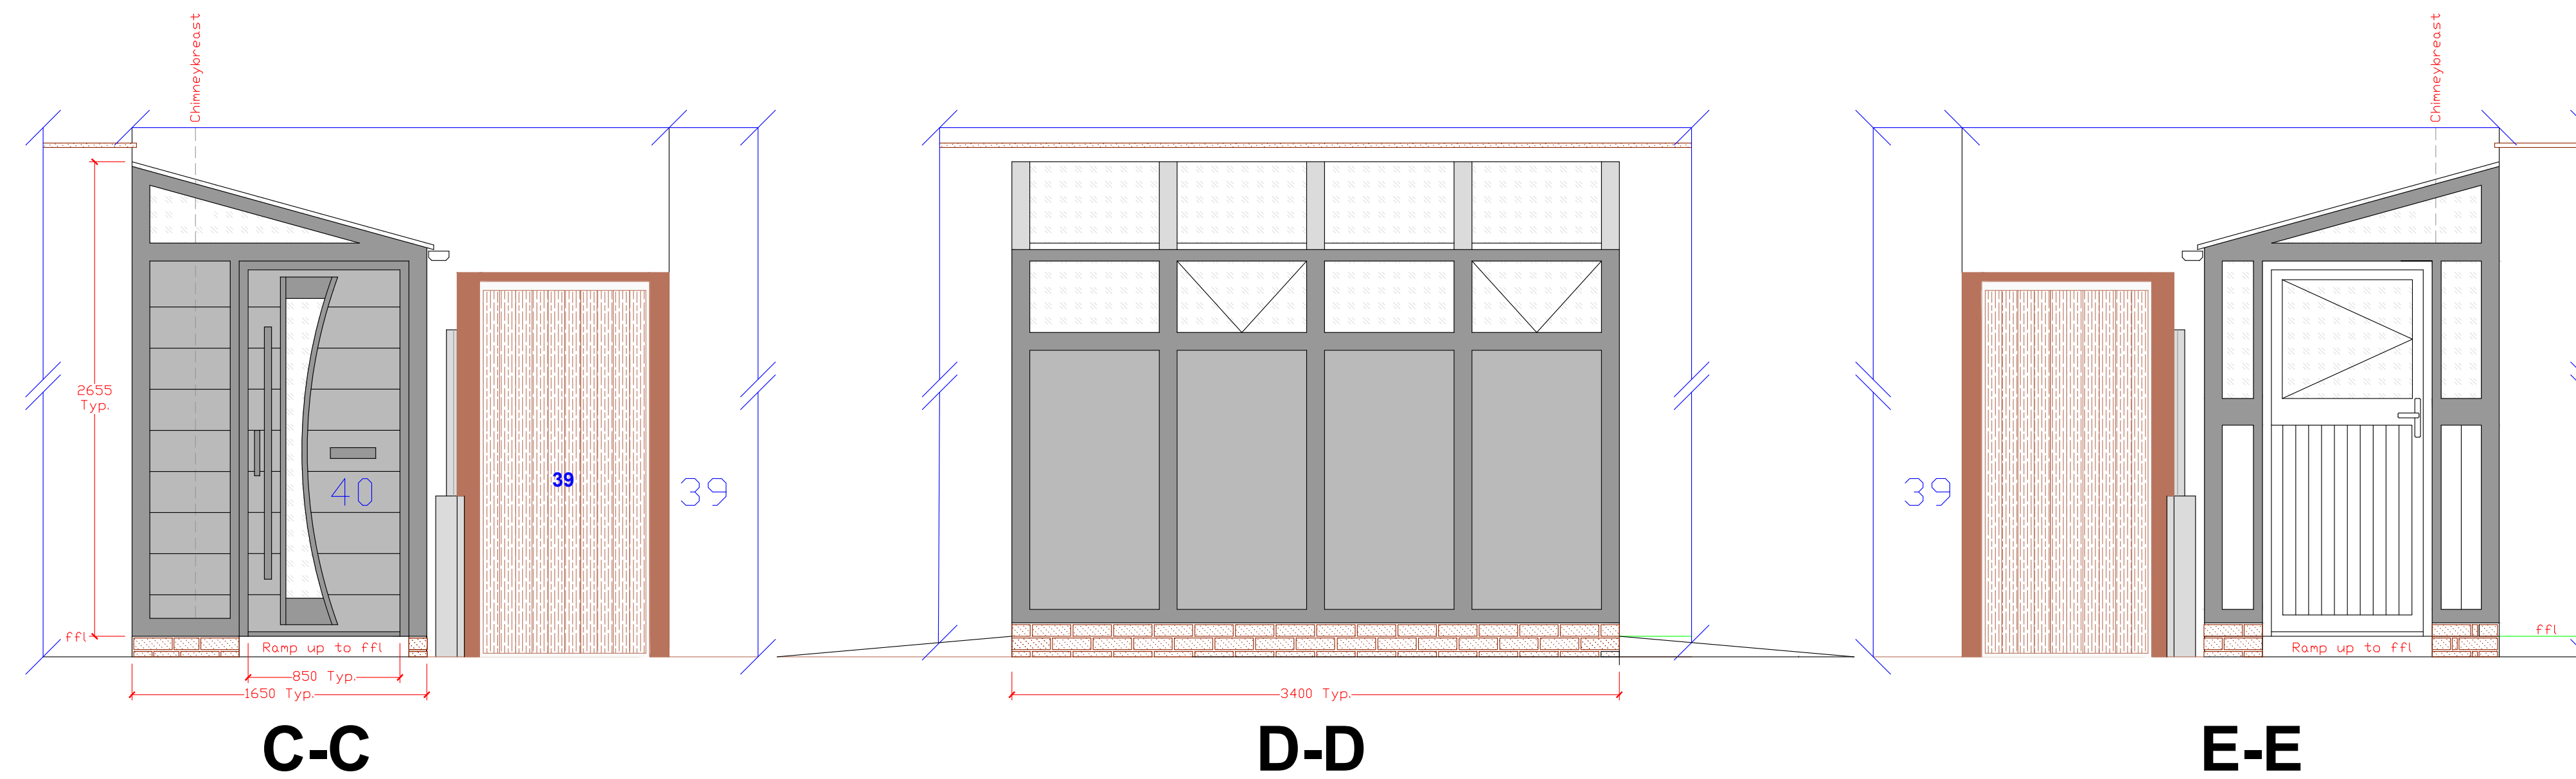

# PROPOSED ELEVATIONS

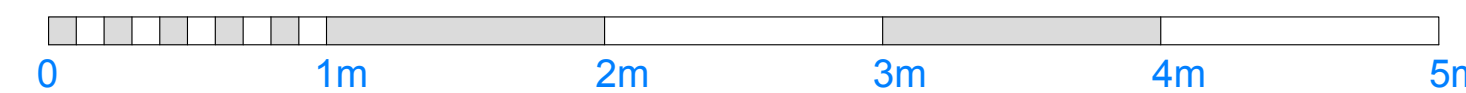

No.	Revision/Issue	Date
A	Initial Issue	24/10/23

Project Description  
**Alterations for Andrew Willis to 40 Marine Parade West Lee-On-The-Solent PO13 9LW**

Drawing Title  
**Elevations Proposed**

Project Number <b>40MPW2018</b>	Sheet <b>Sheet 6 of 6</b>
Date <b>24/10/2023</b>	
Scale <b>As-noted</b>	