



1. Dimensions: mm, except as noted
2. Tolerance: ±5%
3. For reference plan see Sheet-3

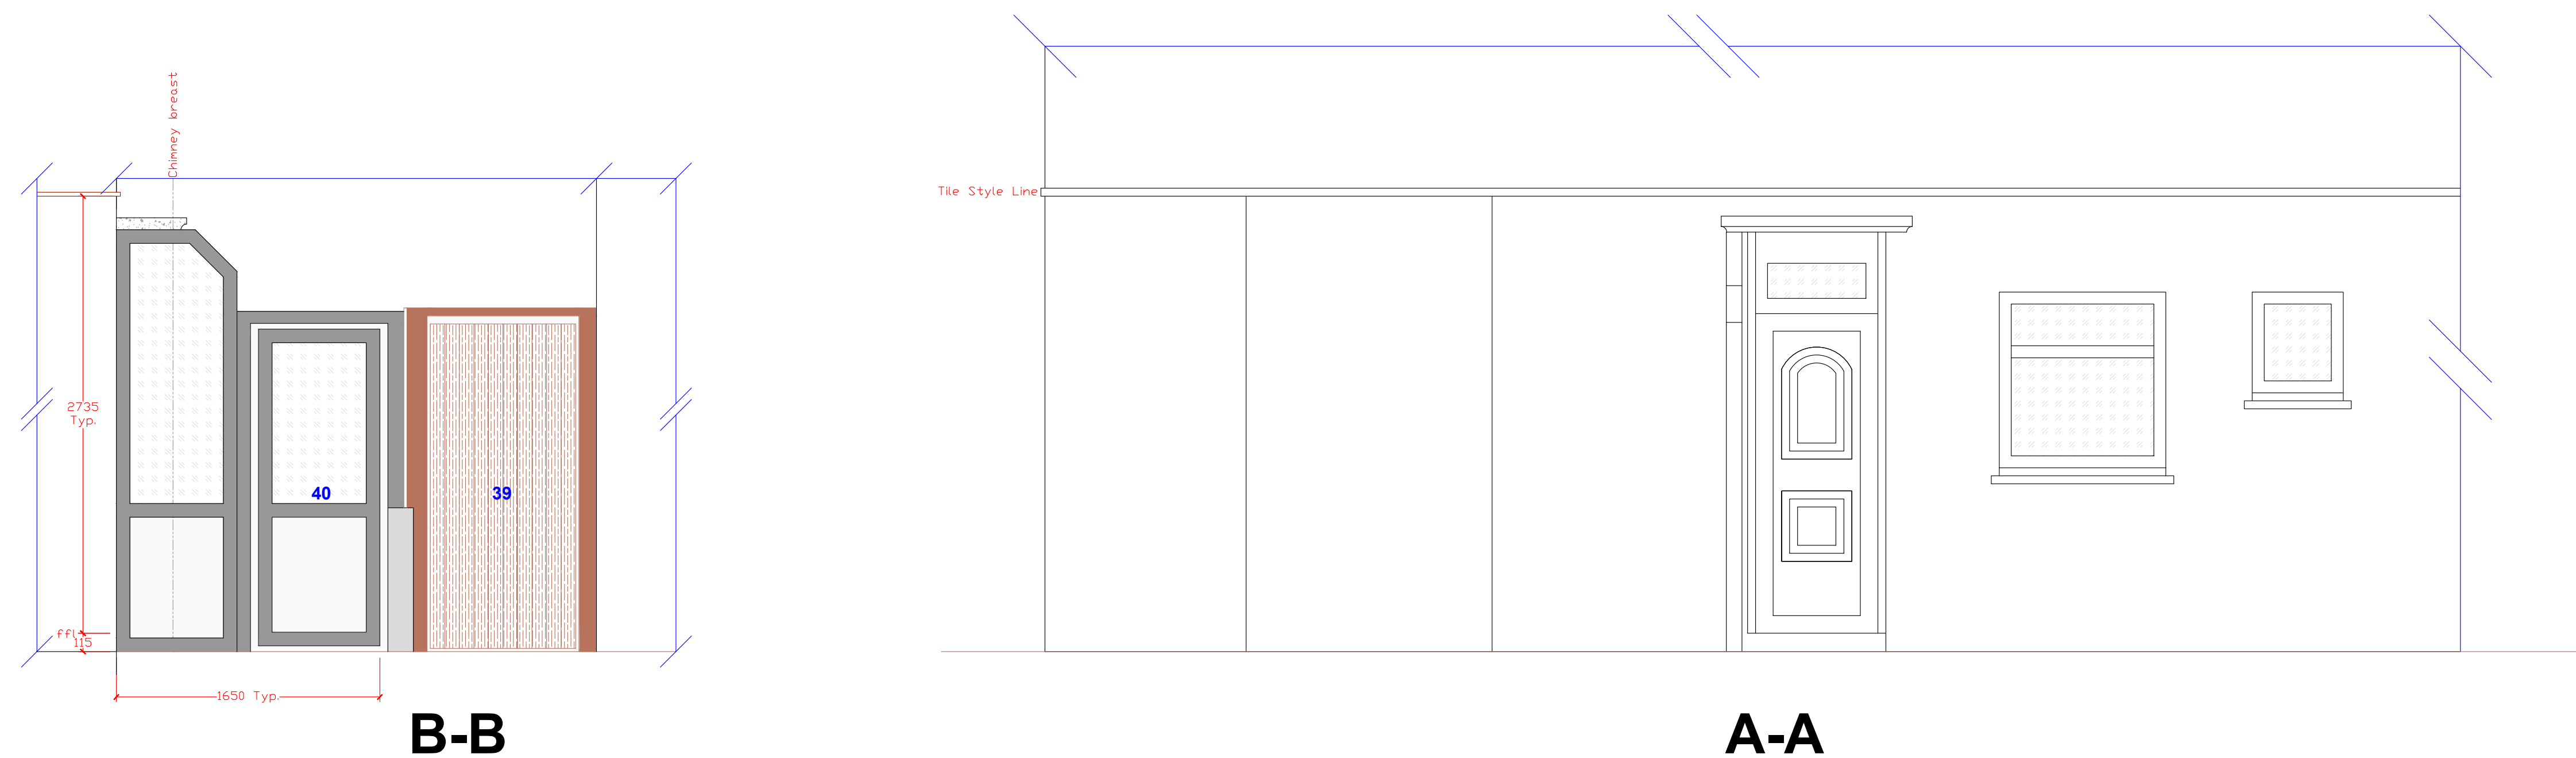

# EXISTING ELEVATIONS

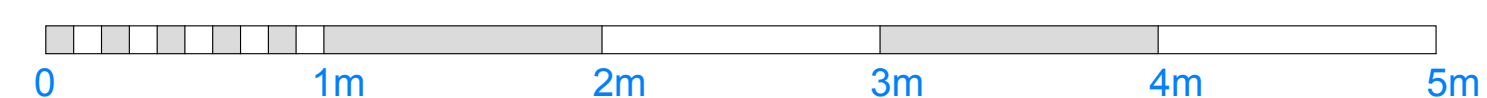

| No. | Revision/Issue | Date     |
|-----|----------------|----------|
| A   | Initial Issue  | 24/10/23 |

Project Description  
 Alterations for  
 Andrew Willis to  
 40 Marine Parade West  
 Lee-On-The-Solent  
 PO13 9LW

Drawing Title  
 Elevations  
 Existing

|                             |                       |
|-----------------------------|-----------------------|
| Project Number<br>40MPW2018 | Sheet<br>Sheet 5 of 6 |
| Date<br>24/10/2023          |                       |
| Scale<br>As-noted           |                       |