

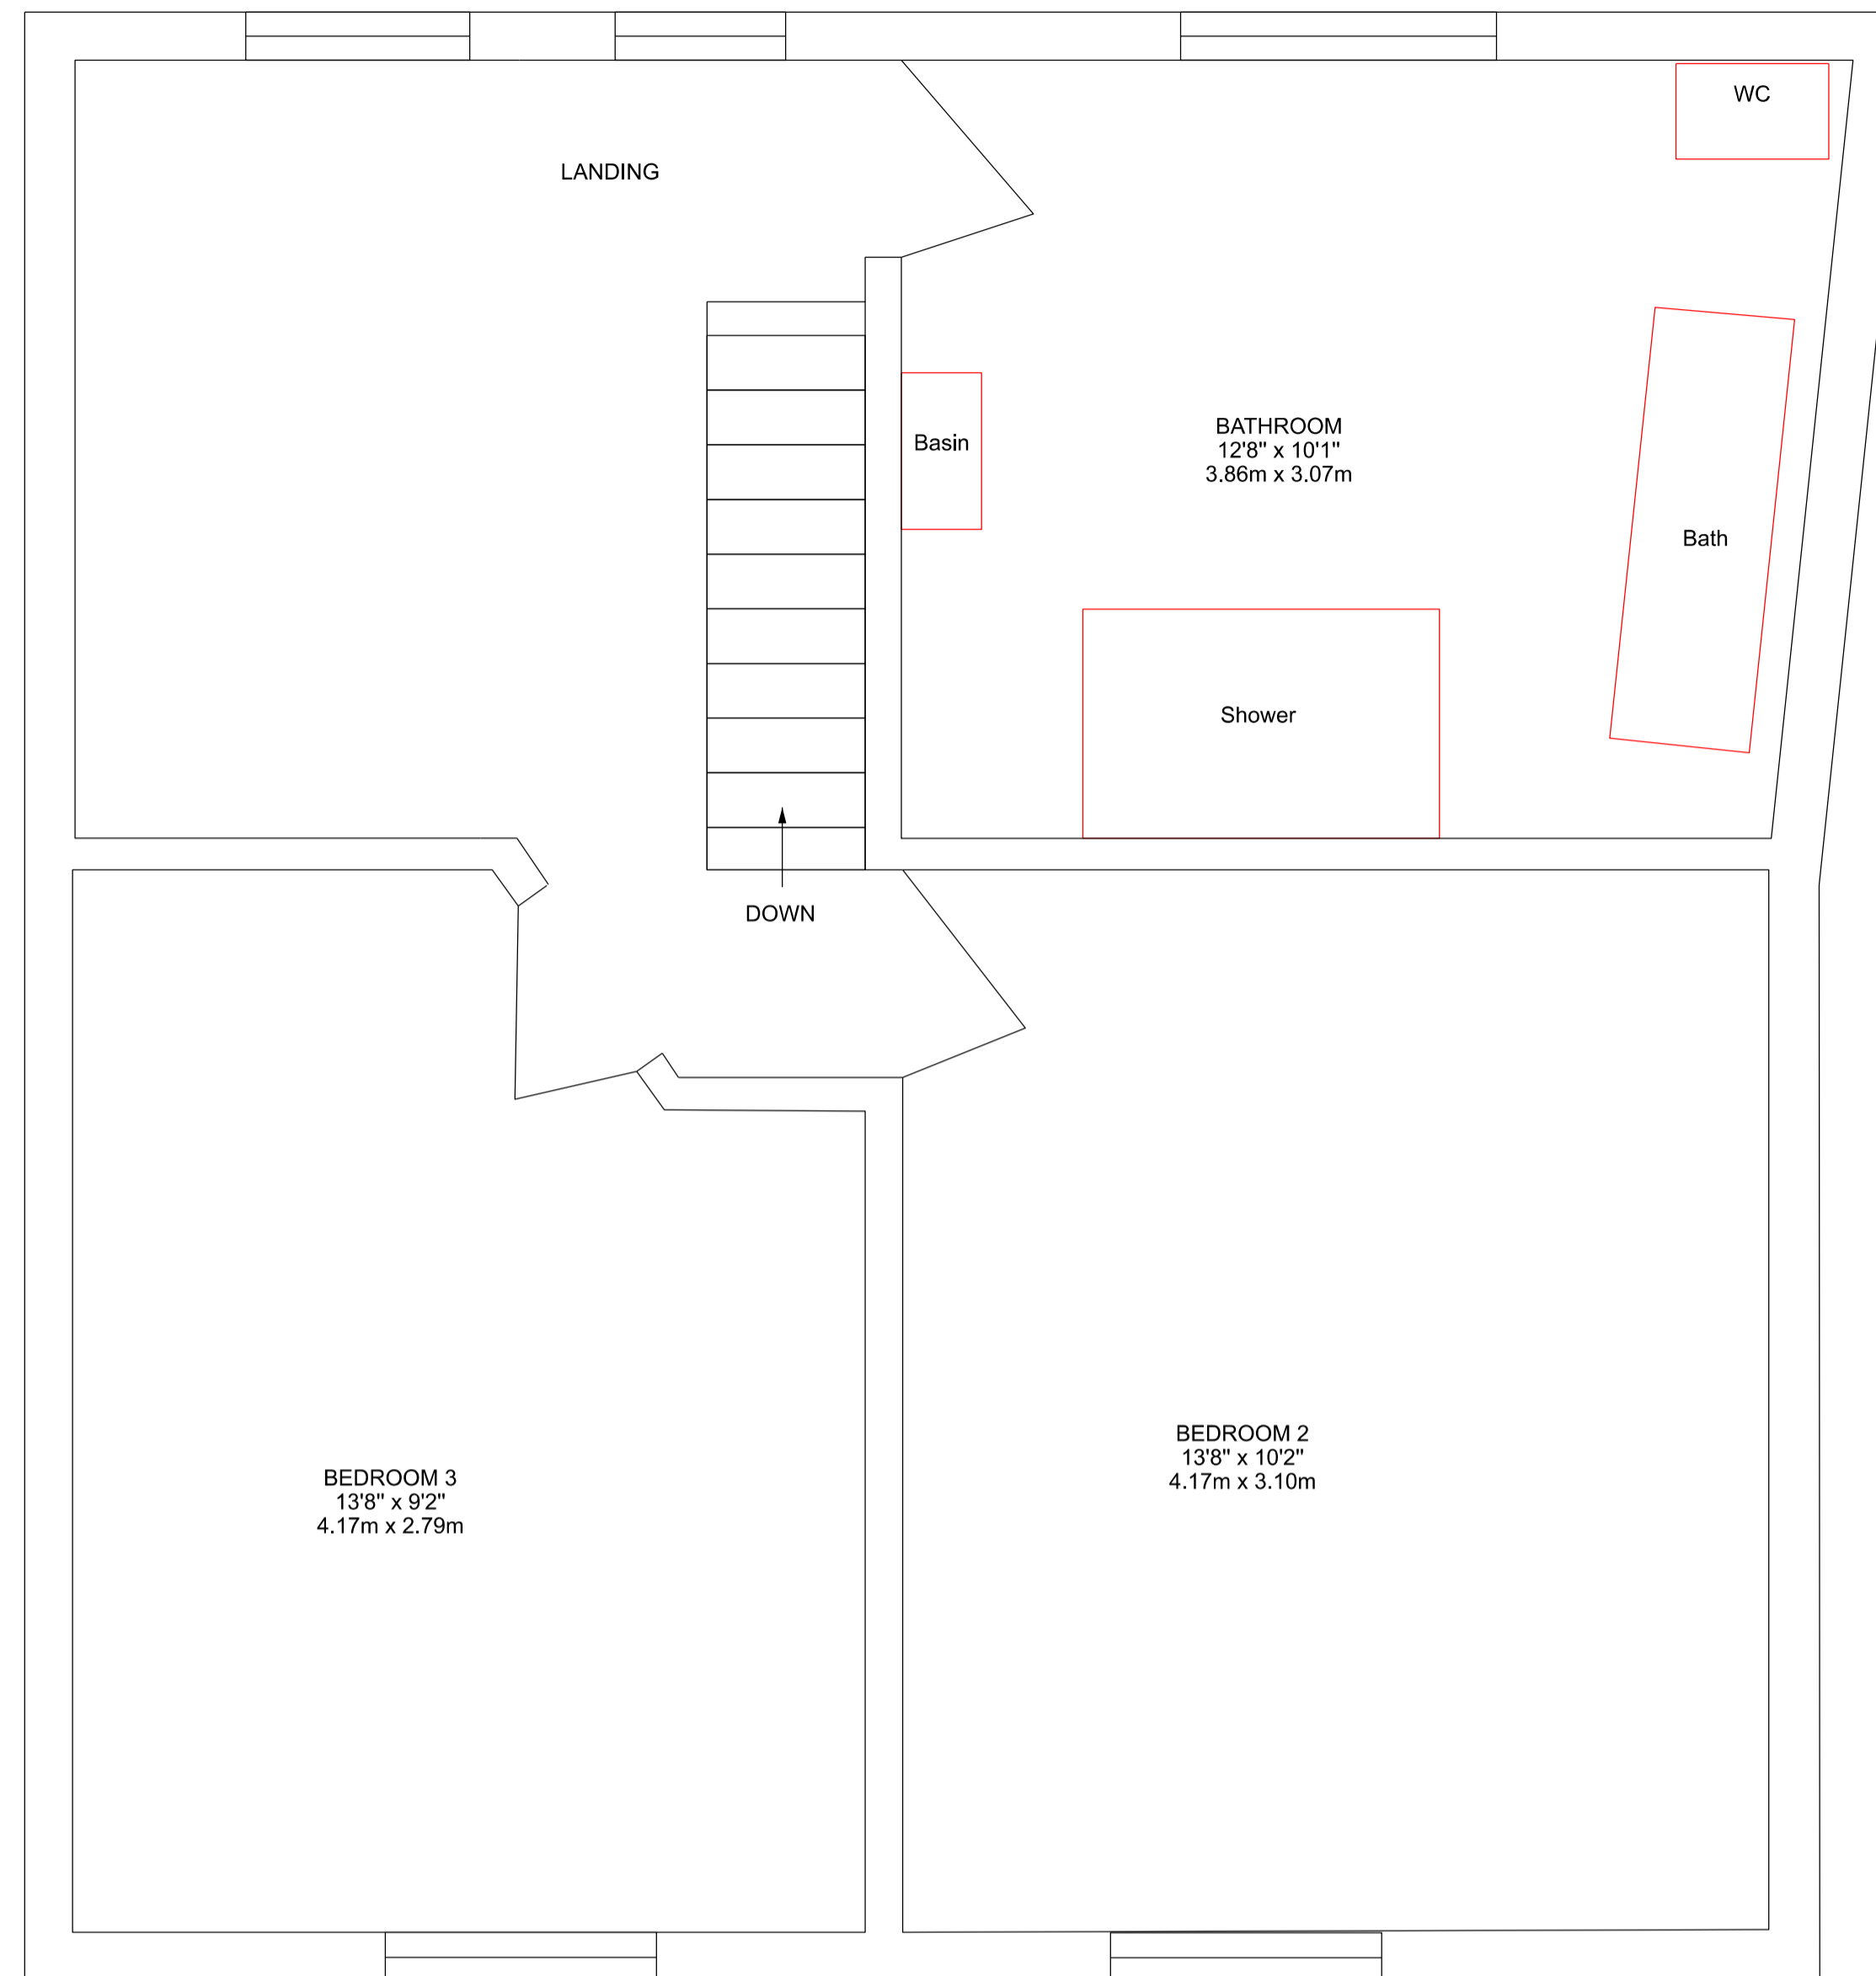


GROUND FLOOR
SCALE 1:25

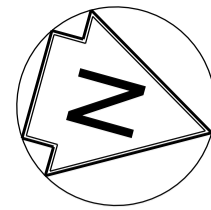

FIRST FLOOR
1:25

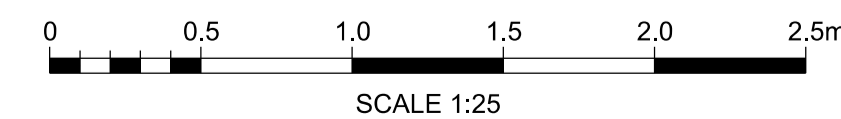

Notes:

- All dimensions are in millimetres (mm) unless noted otherwise. DO NOT SCALE FROM THIS DRAWING, USE FIGURED DIMENSIONS ONLY.

IF IN DOUBT ASK

Issue	Date	Description	Drawn	Des.	Chkd.
-------	------	-------------	-------	------	-------

Suitability

Position	Name	Signature	Date

Endorsed by:

Client	Martin Hodgson
--------	----------------

Designer	Martin Hodgson
----------	----------------

Contractor	
------------	--

Contract No.	
--------------	--

Contract Title	3 BED TERRACED HOUSE SOUTTERGATE HULL
----------------	---

ELR & Mileage	
---------------	--

Drawing Title	PROPOSED PLAN
---------------	---------------

Scale (A1)	AS SHOWN
------------	----------

Drawing No.	0006	Issue	
-------------	------	-------	--