


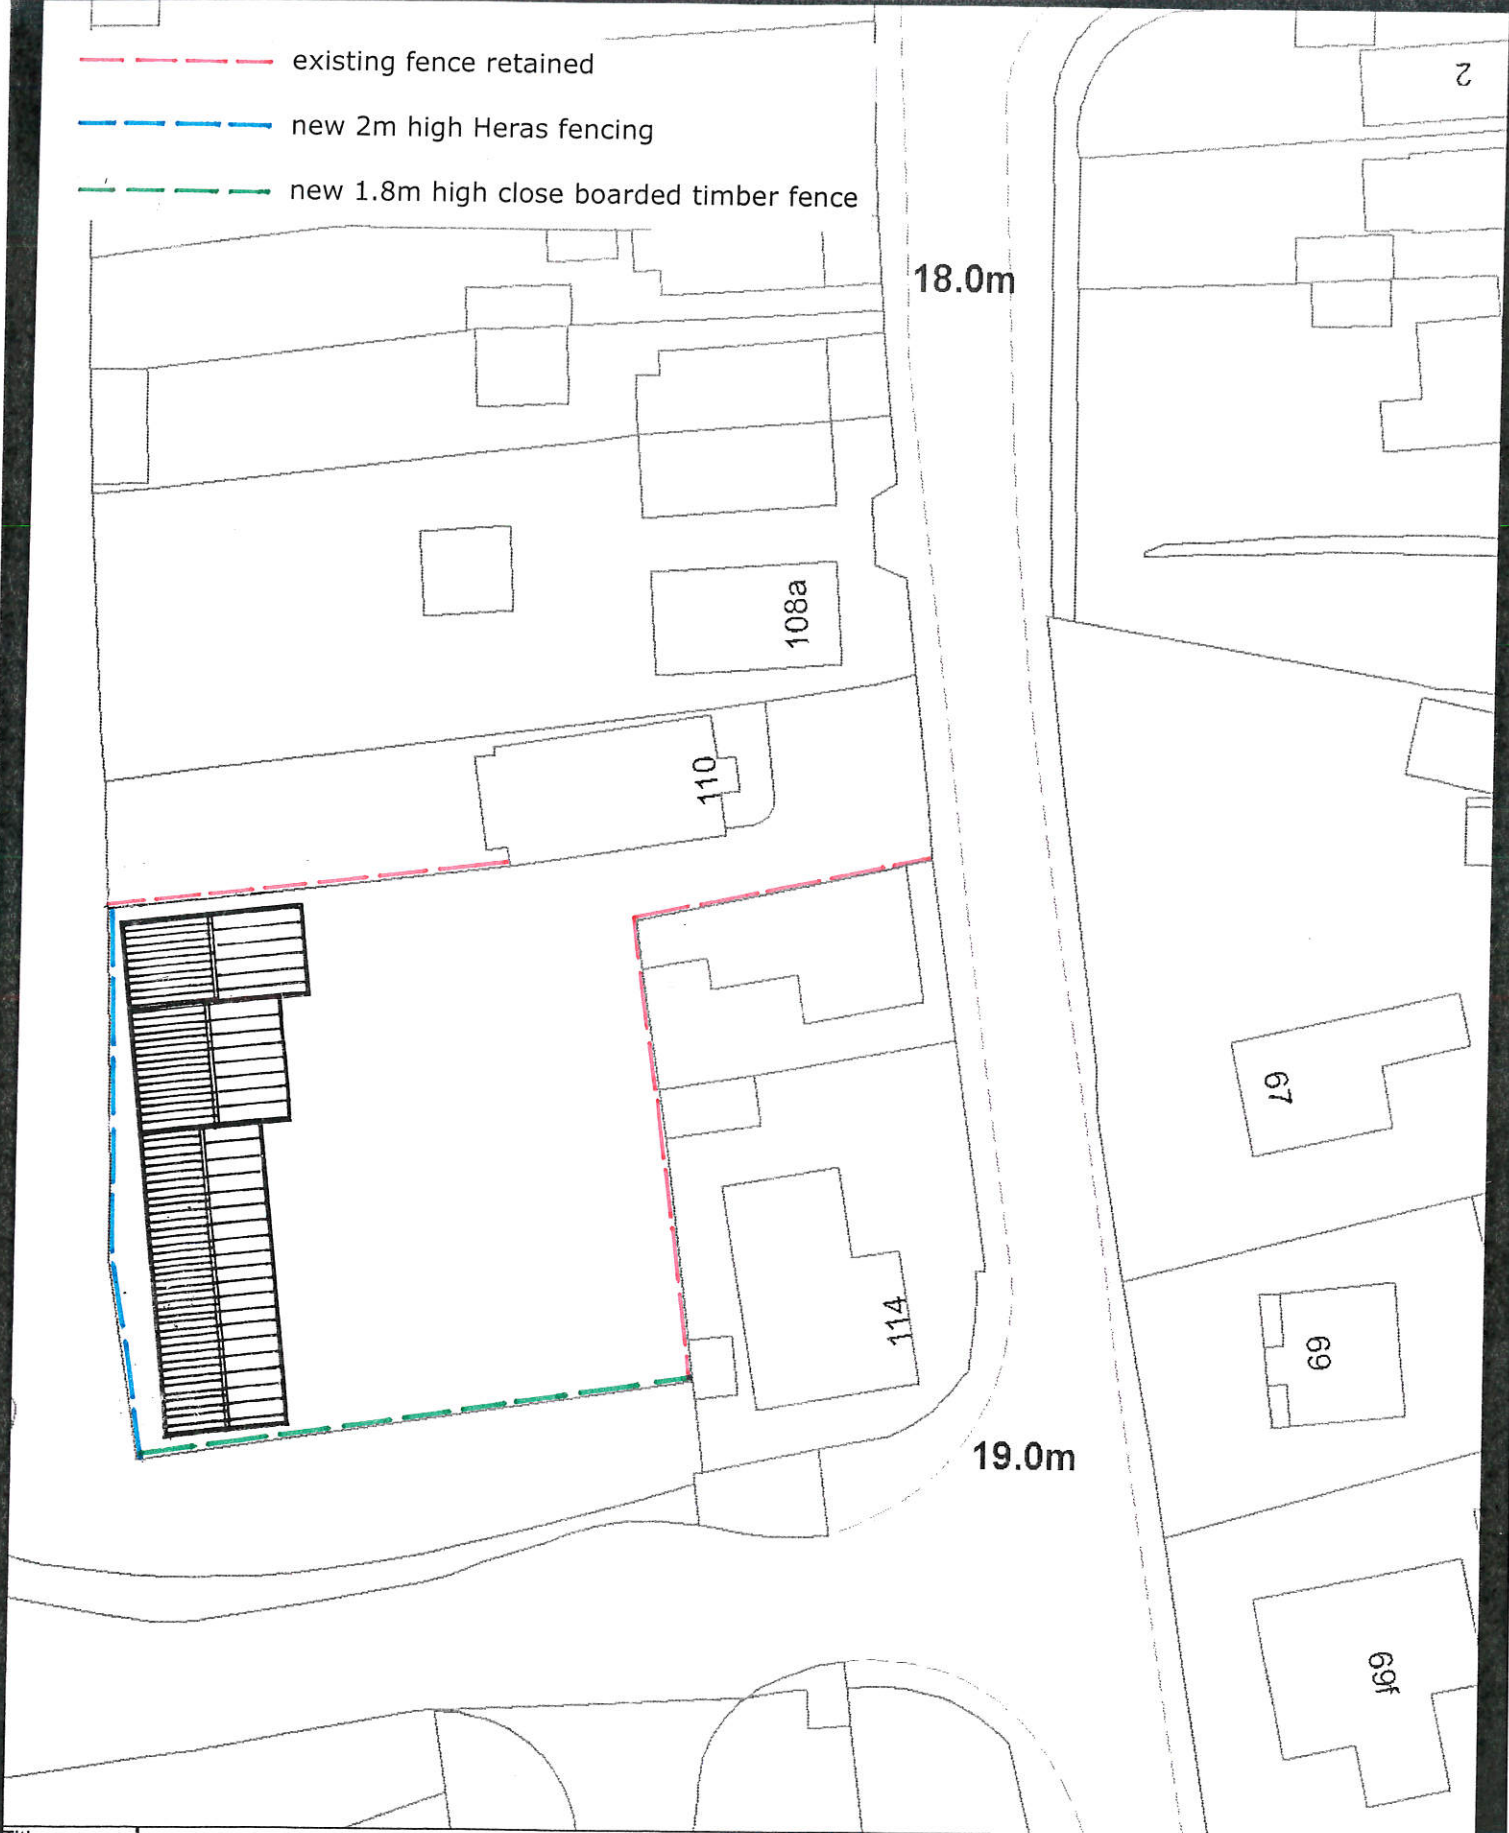
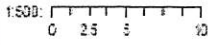


-  existing fence retained
-  new 2m high Heras fencing
-  new 1.8m high close boarded timber fence



Title:	
Scale:	1:500
User ID:	
Date:	20/01/2023
Grid Ref:	450491,422859

1:500: 

Scale in metres

110 Womersley Road
 KNOTTINGLEY WF11 0DL
BLOCK PLAN 1.500

