
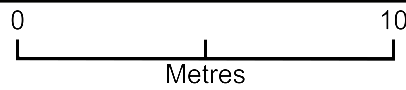


Proposed solar panel installation rear of 109 Duncombe Road SG14 3DA

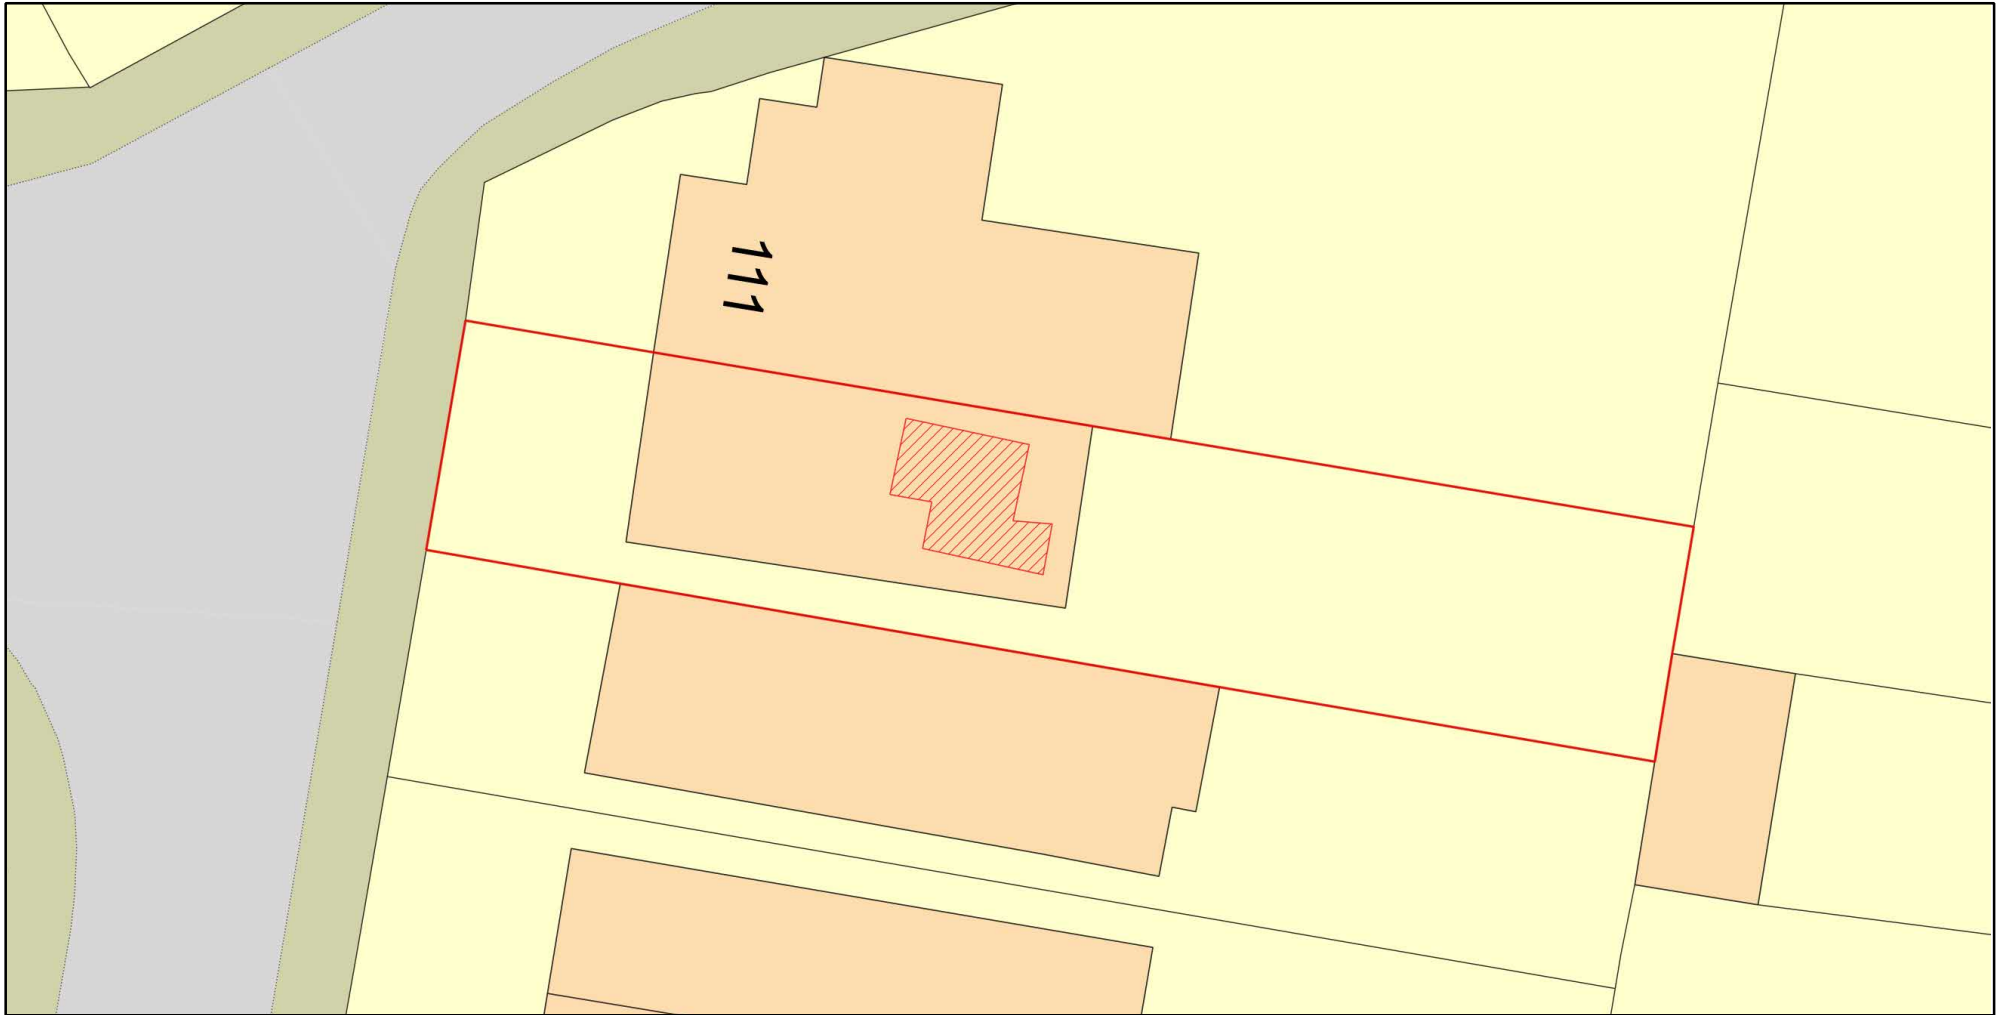

Plan Produced for: [Redacted]

Date Produced: 16 Jan 2024

Plan Reference Number: TQRQM24016181836272

Scale: 1:200 @ A4