



Proposed Side Elevation
scale 1:50 @ A2

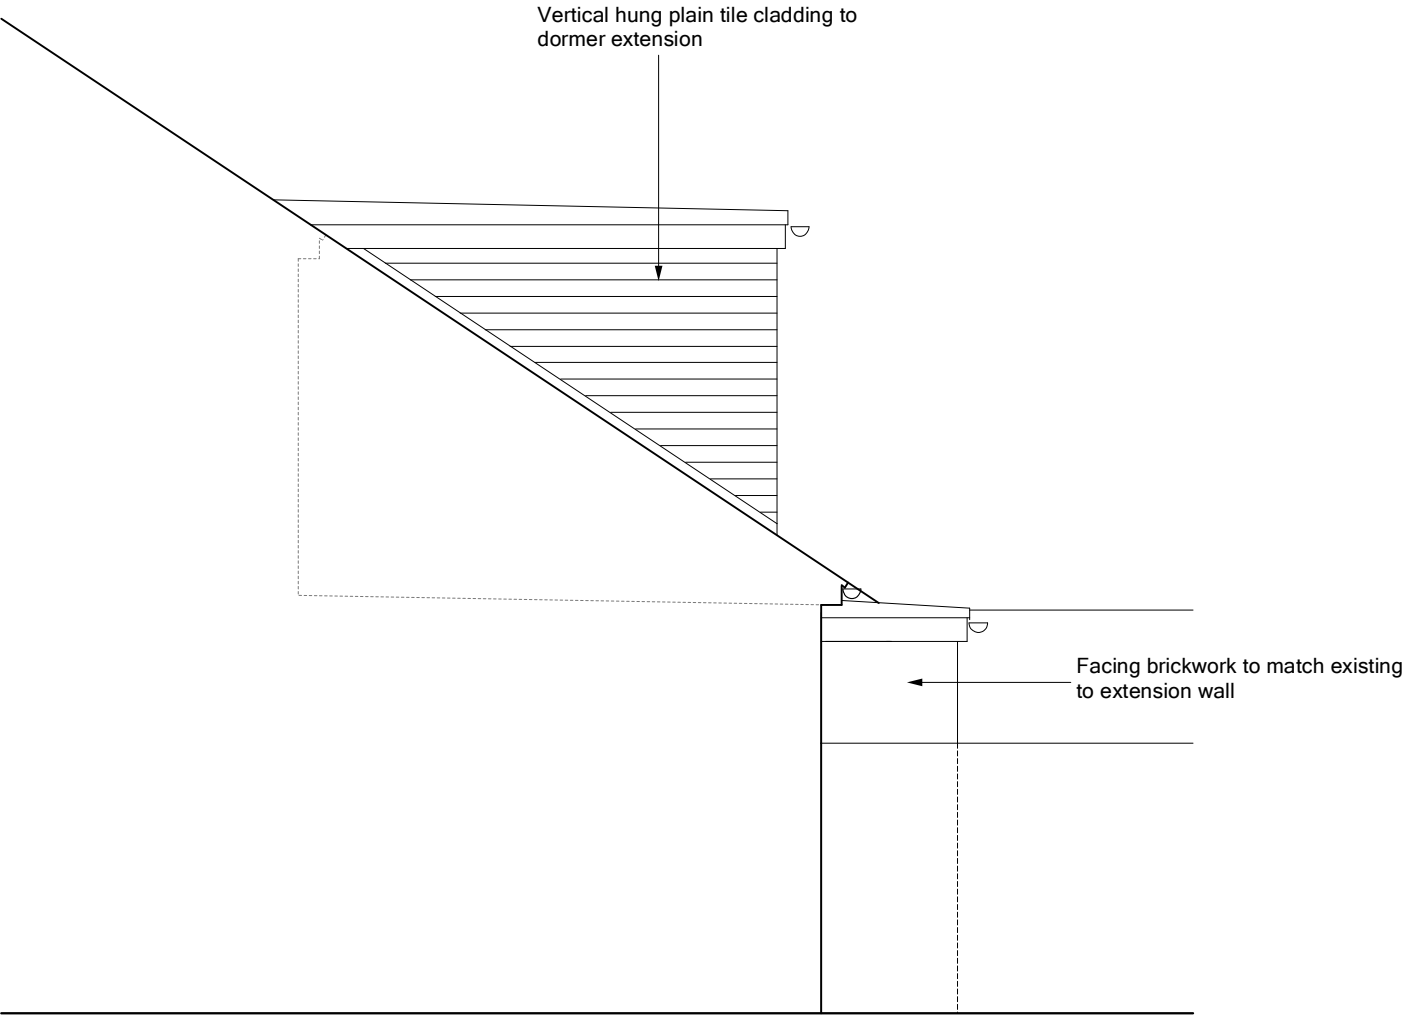

Proposed Side Elevation (viewed from No.7)
scale 1:50 @ A2

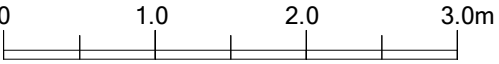

<div>Note: All dimensions to be checked on site. Any discrepancies to be reported to the Contract Administrator.</div>	Date	Description	Rev.											<div>Project:</div> <div>5 Woodhall Close, Hertford</div>		<div>Title:</div> <div>Proposed Elevations II</div>	
														<div>Client:</div>		<div>Date:</div> <div>11.01.24</div>	<div>Scale:</div> <div>1:50 @ A2</div>
														<div>Dwg no.:</div> <div>352-07</div>	<div>Rev:</div>	<div>Status:</div> <div>PLANNING</div>	
														<div>ben lumley/<i>Architect</i></div> <div>43 Molewood Road, Hertford, Herts SG14 3AQ. T 07787 792253</div> <div>email: benlumley1@gmail.com</div>			