
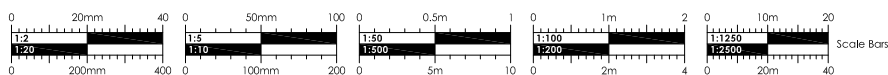


This drawing is copyright of CLARK & MASLIN Ltd and may not be copied or reproduced without permission. Figured dimensions are to be taken in preference to scaled dimensions. Large scale drawings to have preference to small scale drawings. Dimensions for fixed-in items are to be checked on site prior to manufacture.

| | | | |
|-----|--------------------|----|------|
| REV | DETAIL OF REVISION | BY | DATE |
|-----|--------------------|----|------|

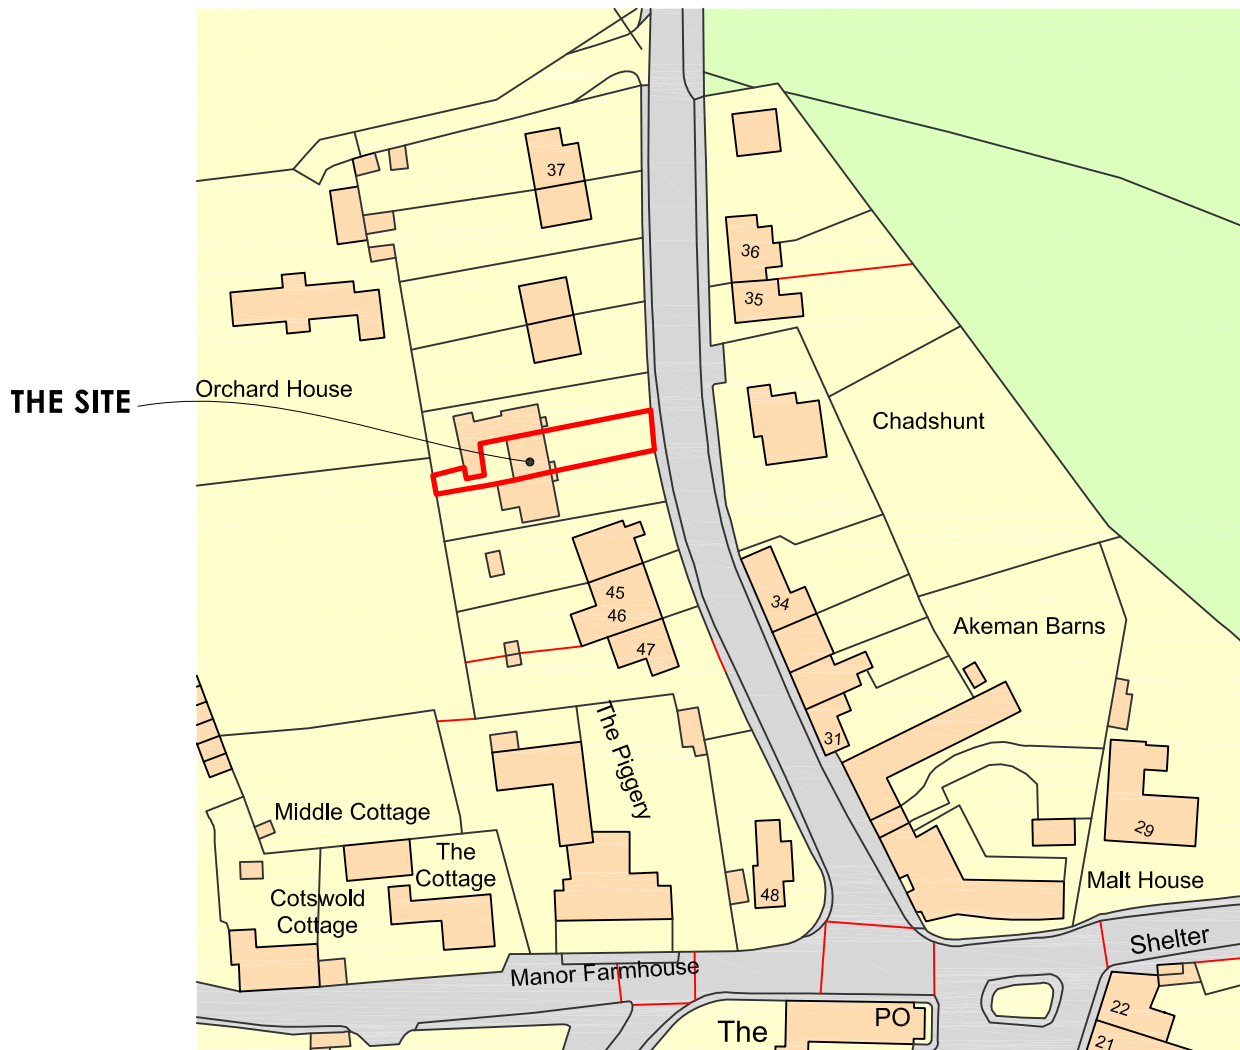

CLARK & MASLIN
 Unit 5, Charlton Business Park
 Crudwell Road, Malmesbury
 Wiltshire, SN16 9RU
 Telephone: 01666 822911
Planning Architecture Conservation

| | | | |
|---|--|--|---------------|
| Client MRS ROWENA LUARD | | Document Type SURVEY DRAWING | |
| Project PROPOSED EXTENSION & ALTERATIONS, BEECH COTTAGE, COLN ST. ALDWYNS, GLOUCESTERSHIRE, GL7 5AW | | Scale 1:1250 | PG Size A4 |
| Description SITE LOCATION PLAN | | Date DEC '23 | Drawn EM |
| | | Drawing No 5581/02 | Revision - |