


This drawing is copyright of CLARK & MASLIN Ltd and may not be copied or reproduced without permission. Figured dimensions are to be taken in preference to scaled dimensions. Large scale drawings to have preference to small scale drawings. Dimensions for fixed-in items are to be checked on site prior to manufacture.

REV	DETAIL OF REVISION	BY	DATE
-----	--------------------	----	------

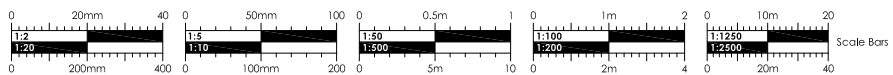

**CLARK & MASLIN**  
 Unit 5, Charlton Business Park  
 Crudwell Road, Malmesbury  
 Wiltshire, SN16 9RU  
 Telephone: 01666 822911  
 Planning Architecture Conservation

Client MRS ROWENA LUARD		Document Type <b>PLANNING DRAWING</b>	
Project PROPOSED EXTENSION & ALTERATIONS, BEECH COTTAGE, COLN ST.ALDWYNS, GLOUCESTERSHIRE, GL7 5AW		Scale 1:500	PG Size A4
Description PROPOSED BLOCK PLAN		Date DEC '23	Drawn EM
		Drawing No 5581/51	Revision -