















1. This drawing is the copyright of Richard Turner Associates and shall not be copied or reproduced in part or in whole without prior written permission.
2. All dimensions and conditions are to be verified on site prior to any work proceeding. Work to figured dimensions only. No deviation from this drawing will be accepted unless authorised in writing or by the subsequent issue of amended copies of this drawing. Do not scale from this drawing manually or electronically.
3. This drawing is to be read in conjunction with all other relevant structural, mechanical, specialist and construction drawings. Any discrepancies are to be reported to Richard Turner Associates for clarification and instruction.

CONSTRUCTION (DESIGN AND MANAGEMENT) REGULATIONS 2017




DESIGNERS HAZARD INFORMATION FOR CONSTRUCTION

1. IF YOU DO NOT FULLY UNDERSTAND THE RISKS INVOLVED DURING THE CONSTRUCTION OF THE ITEMS INDICATED ON THIS DRAWING ASK YOUR MANAGER, HEALTH & SAFETY ADVISOR OR A MEMBER OF THE DESIGN TEAM BEFORE PROCEEDING.

PLANNING ISSUE

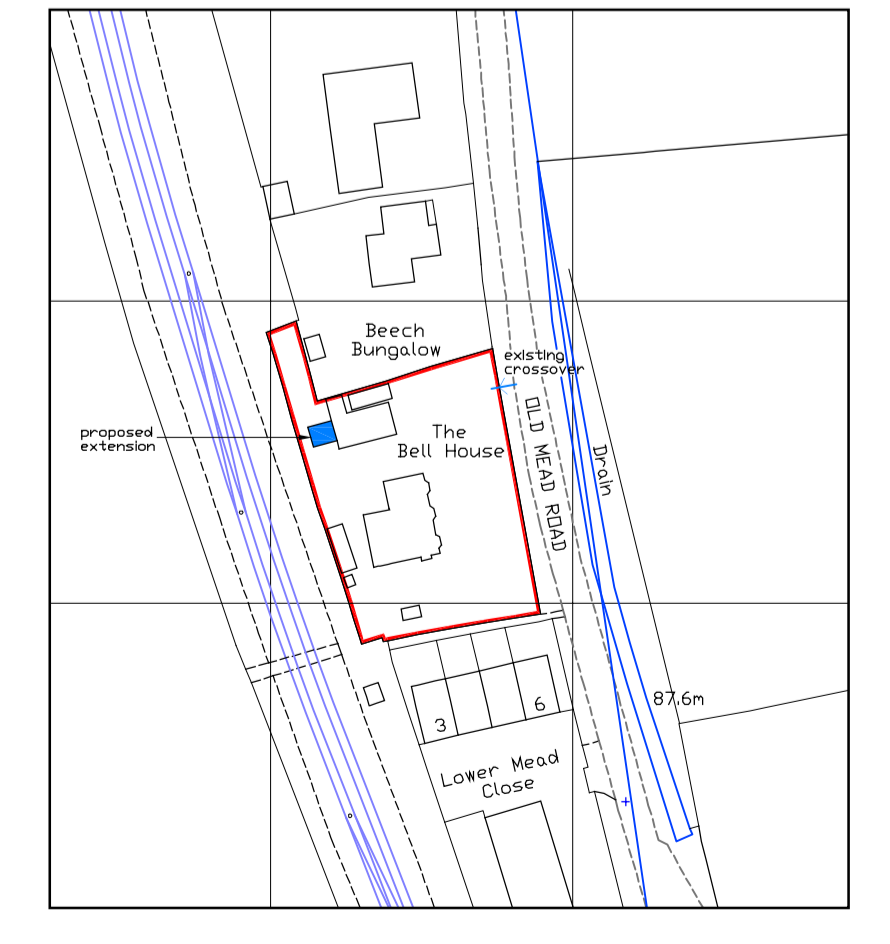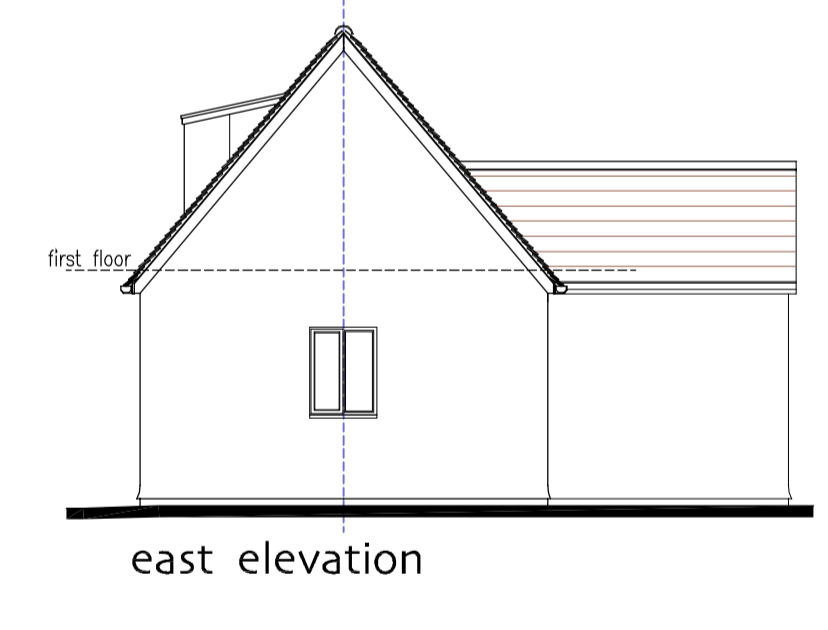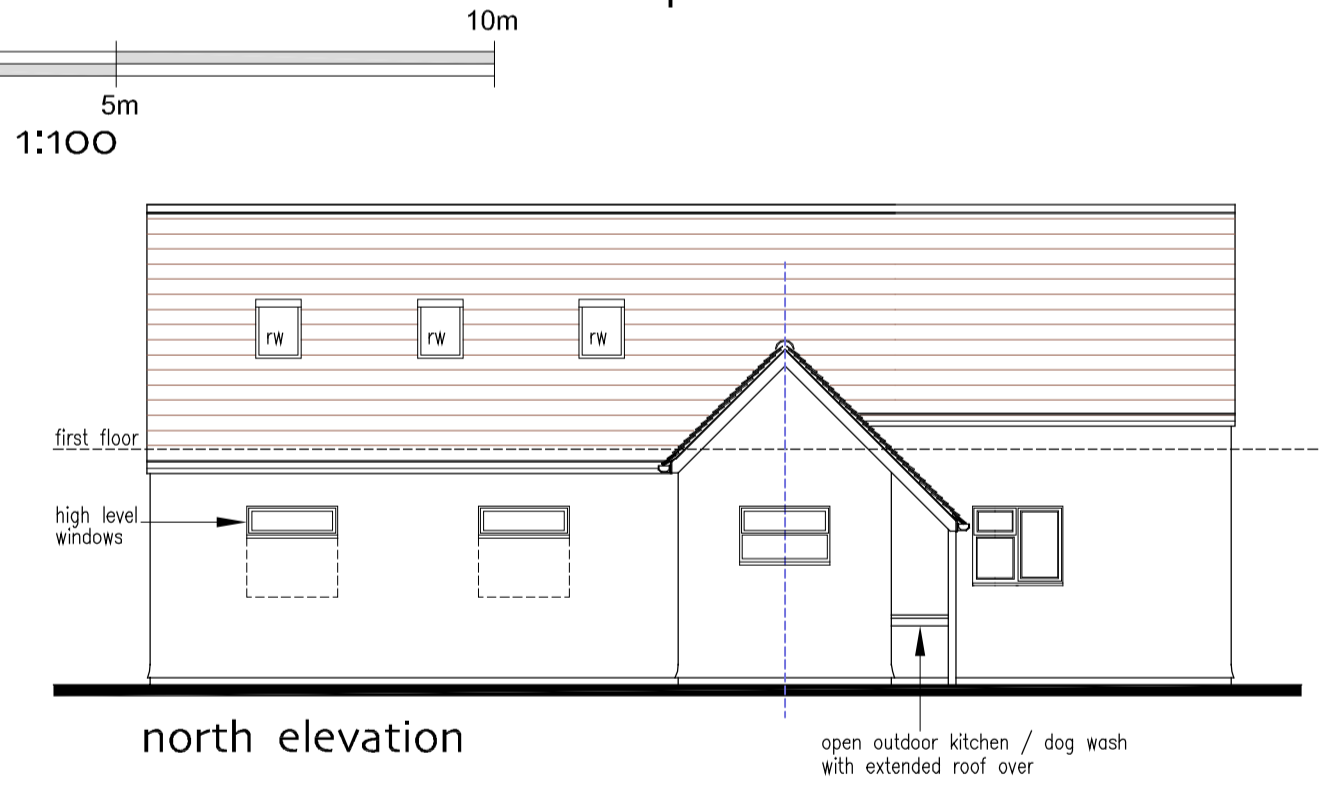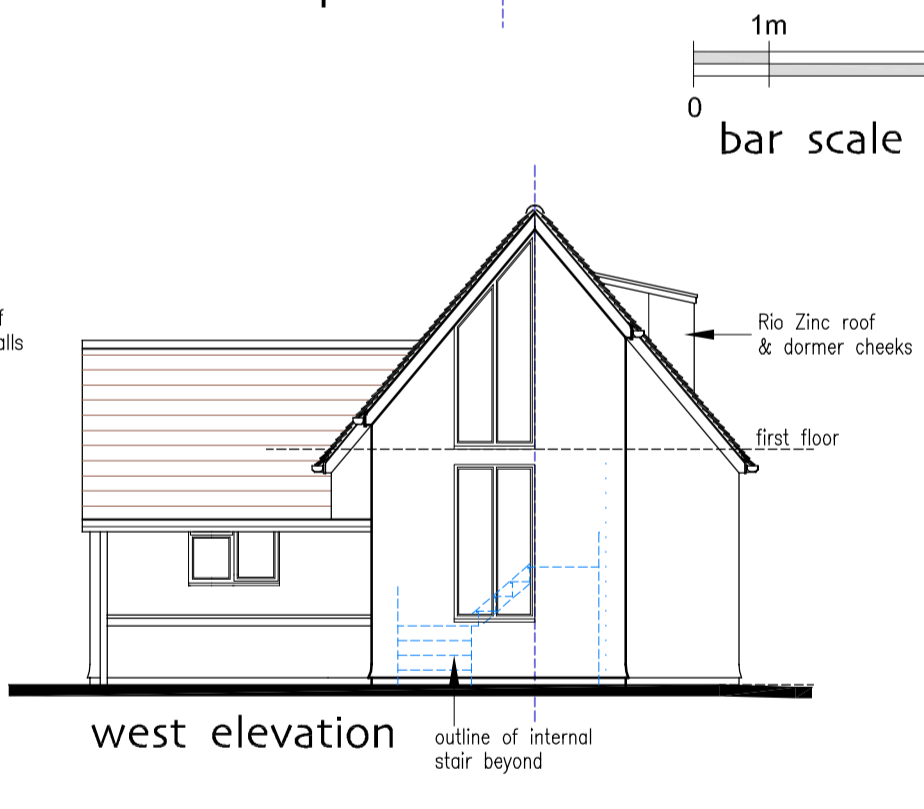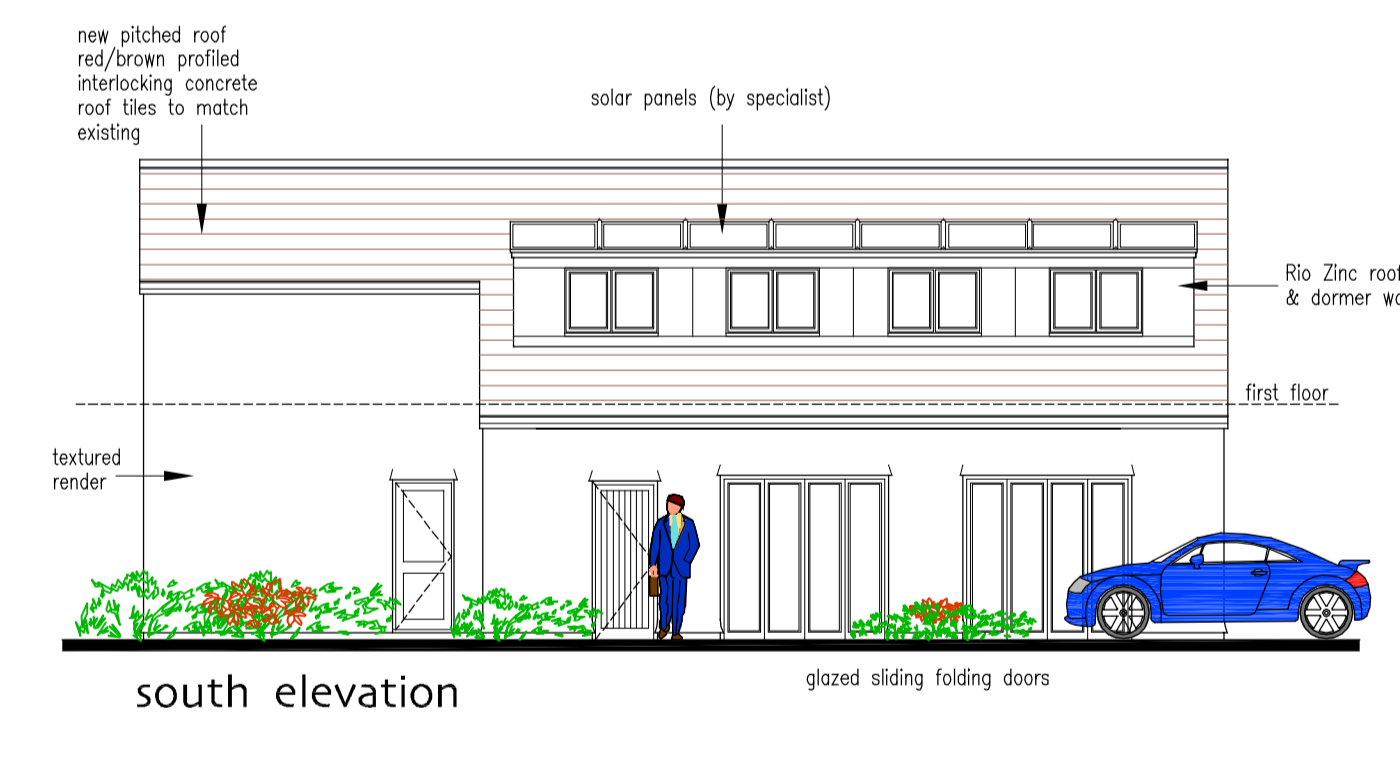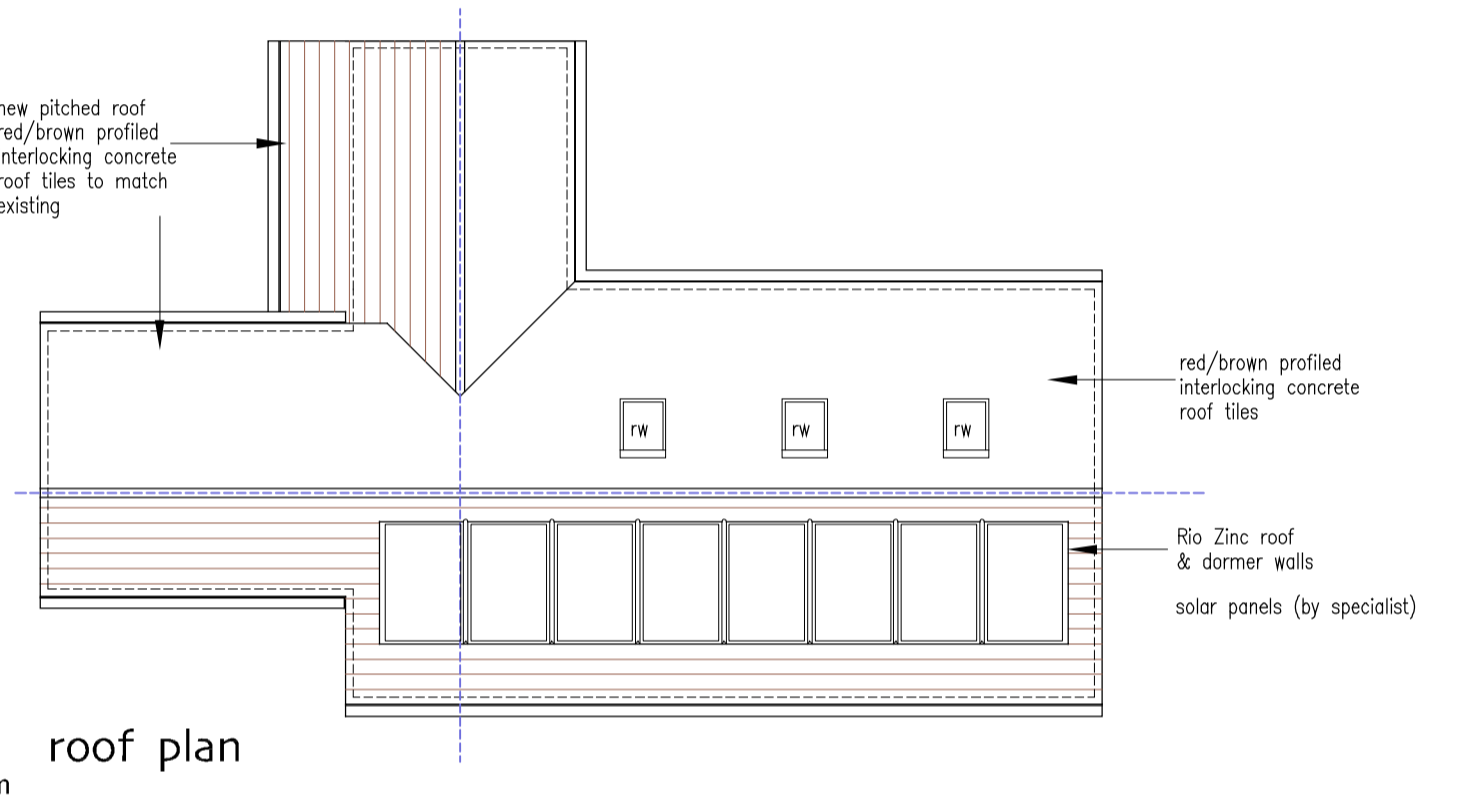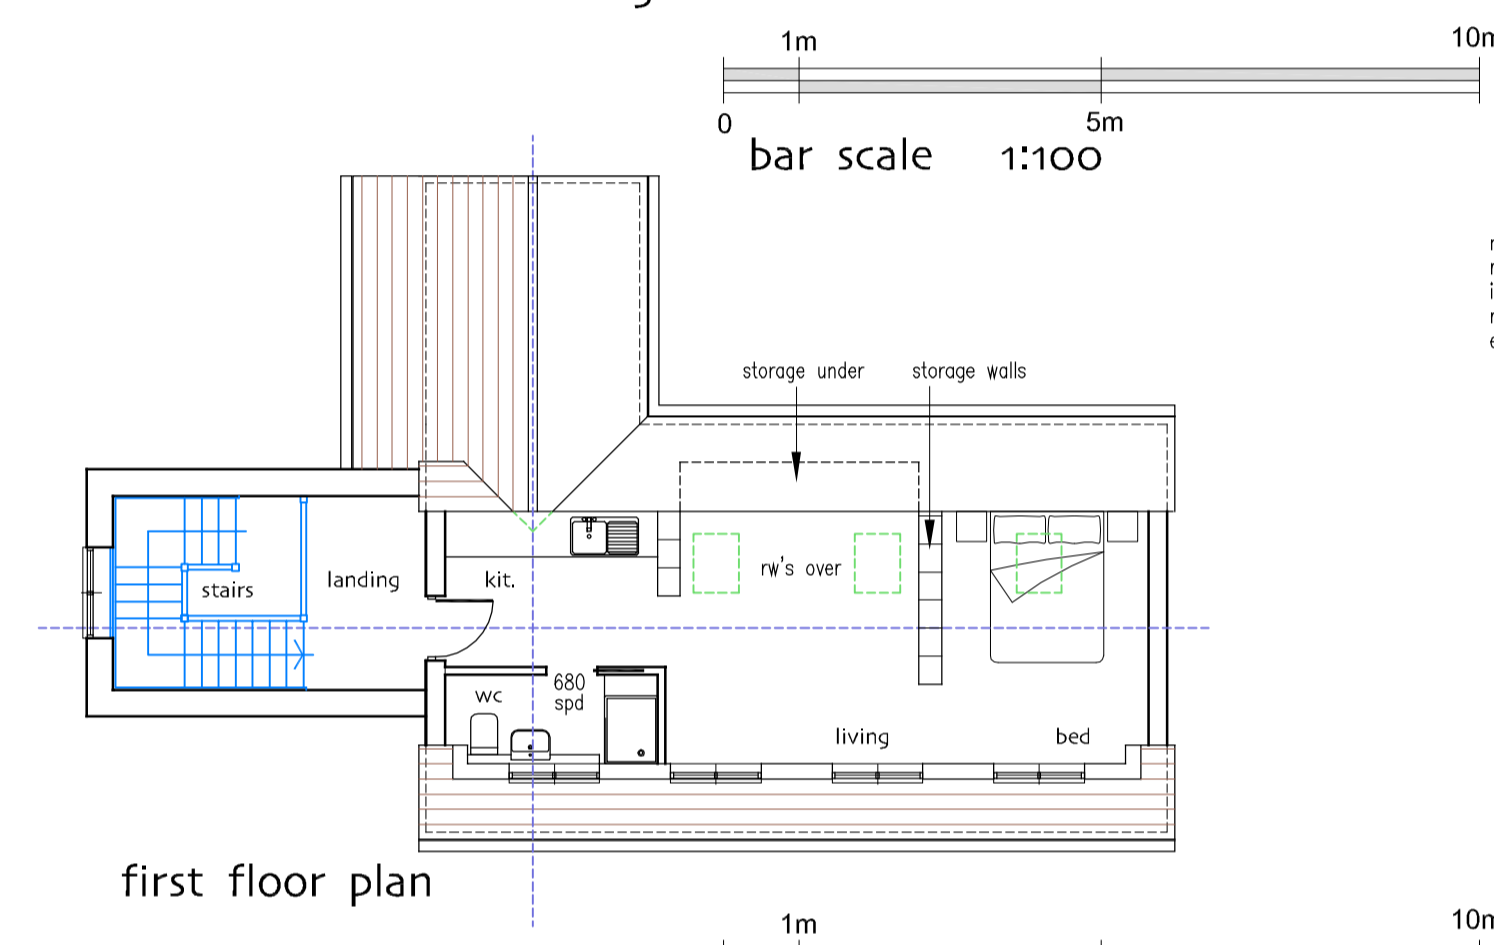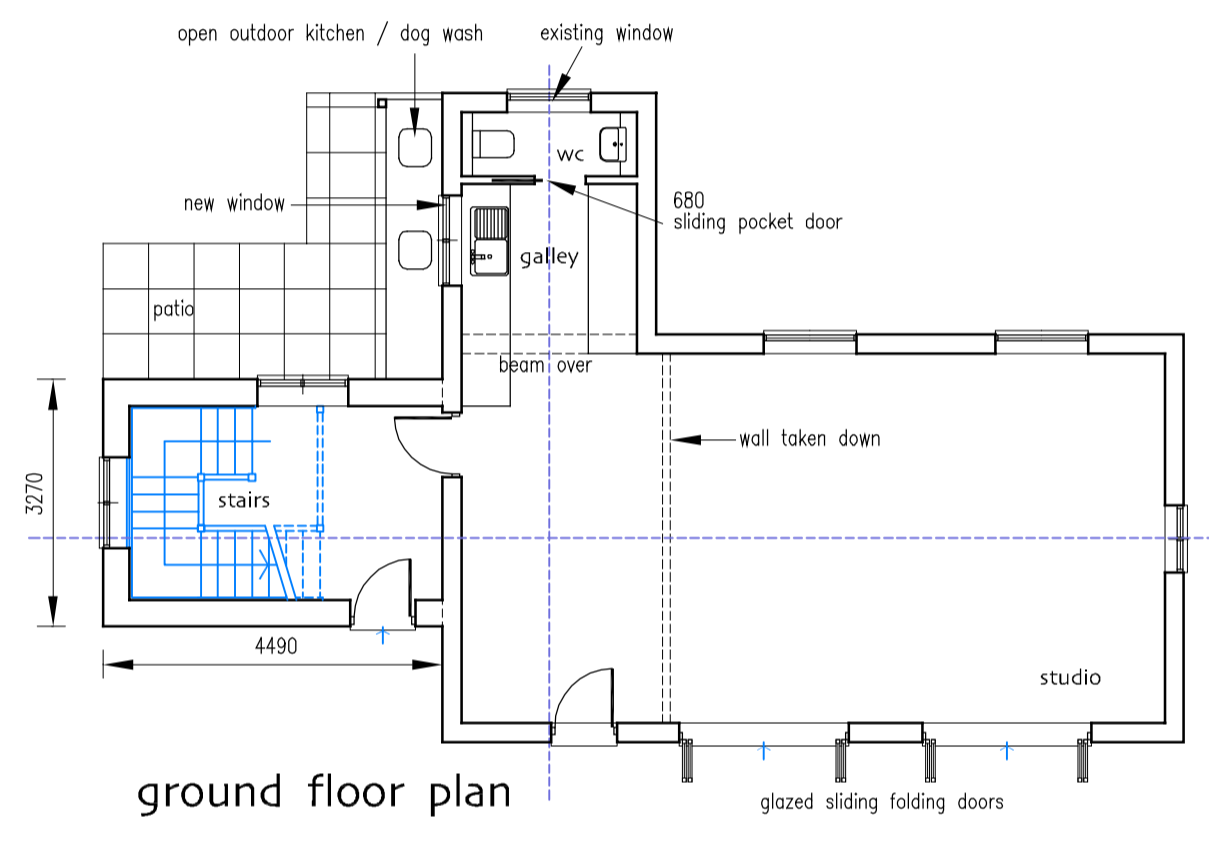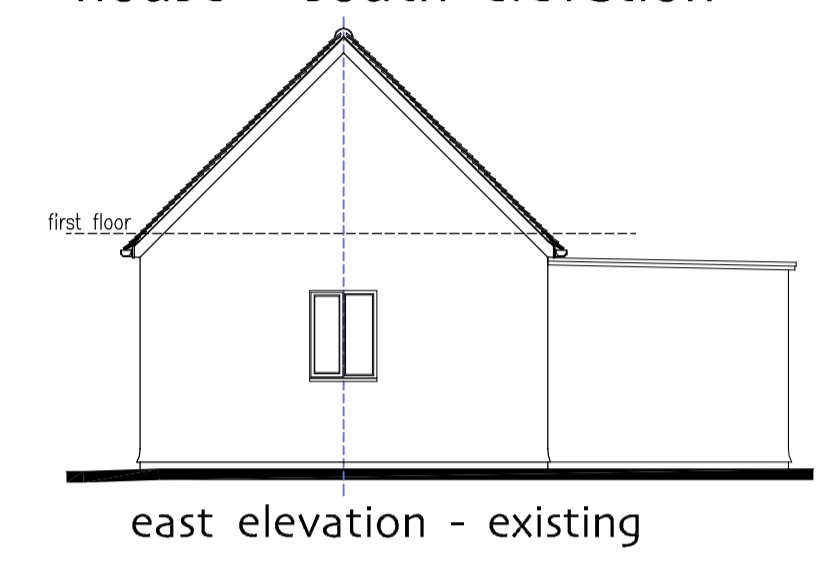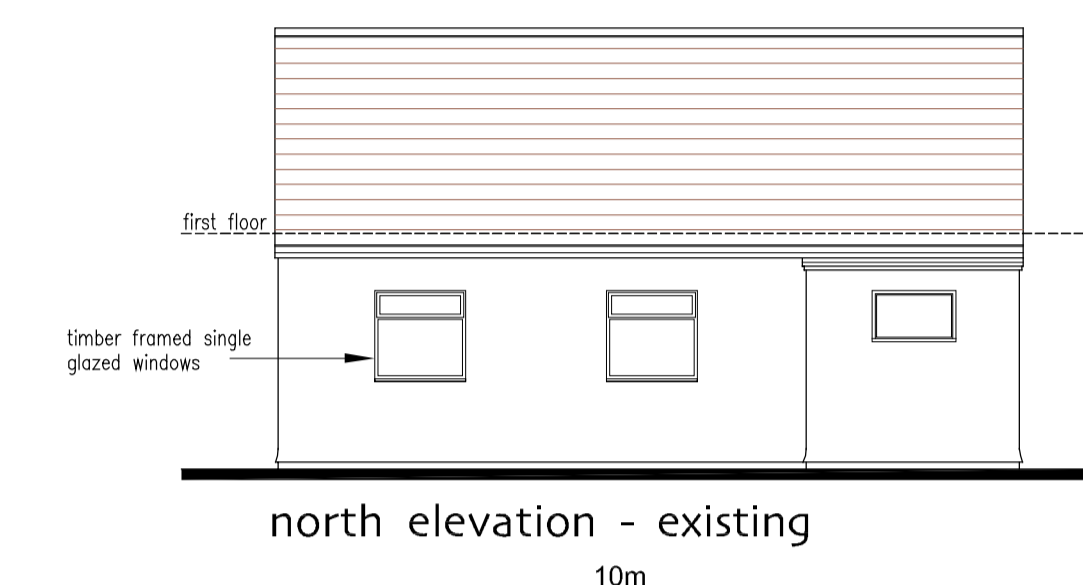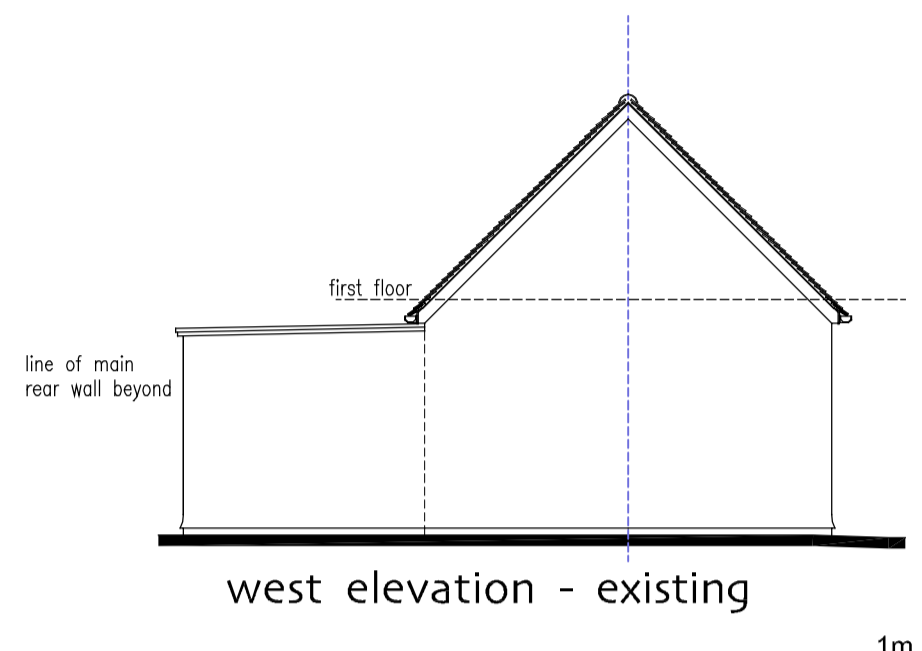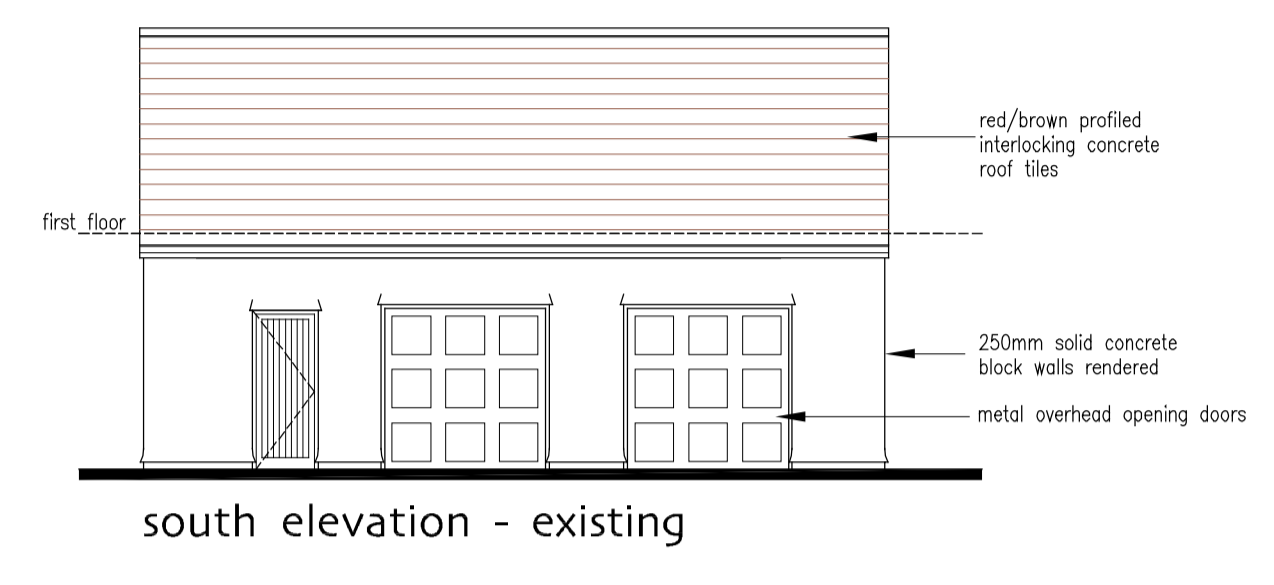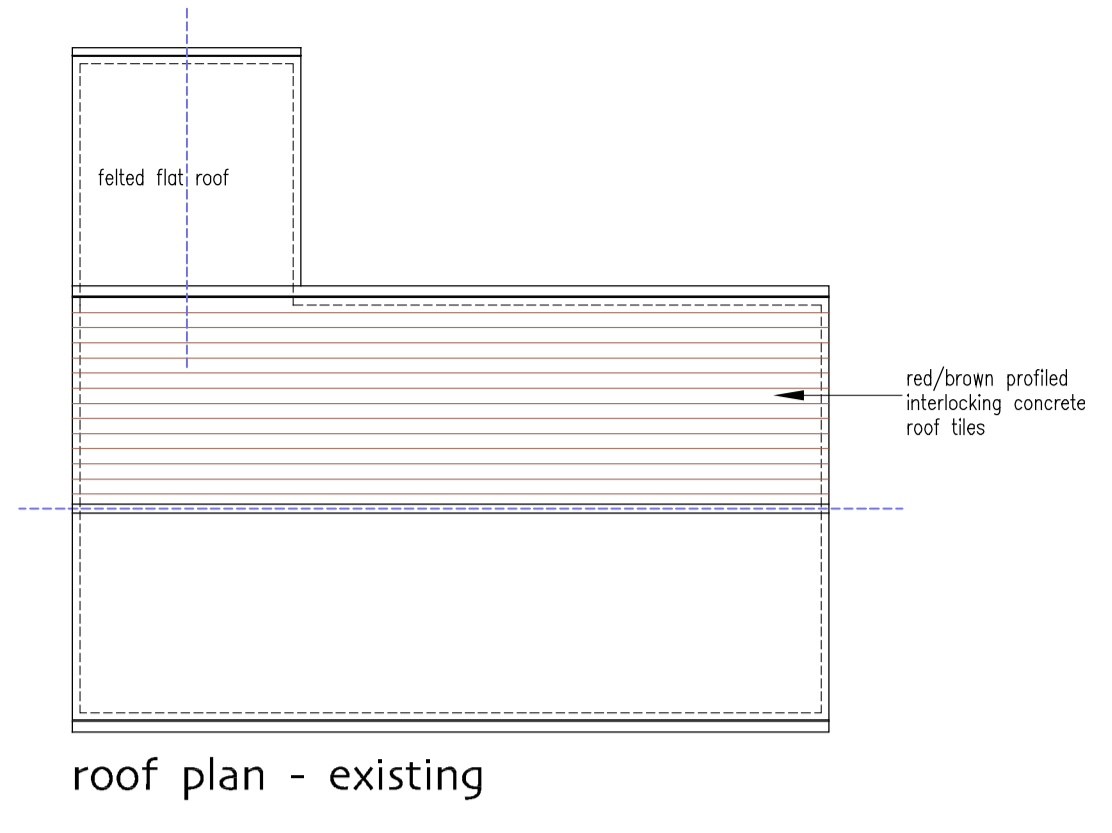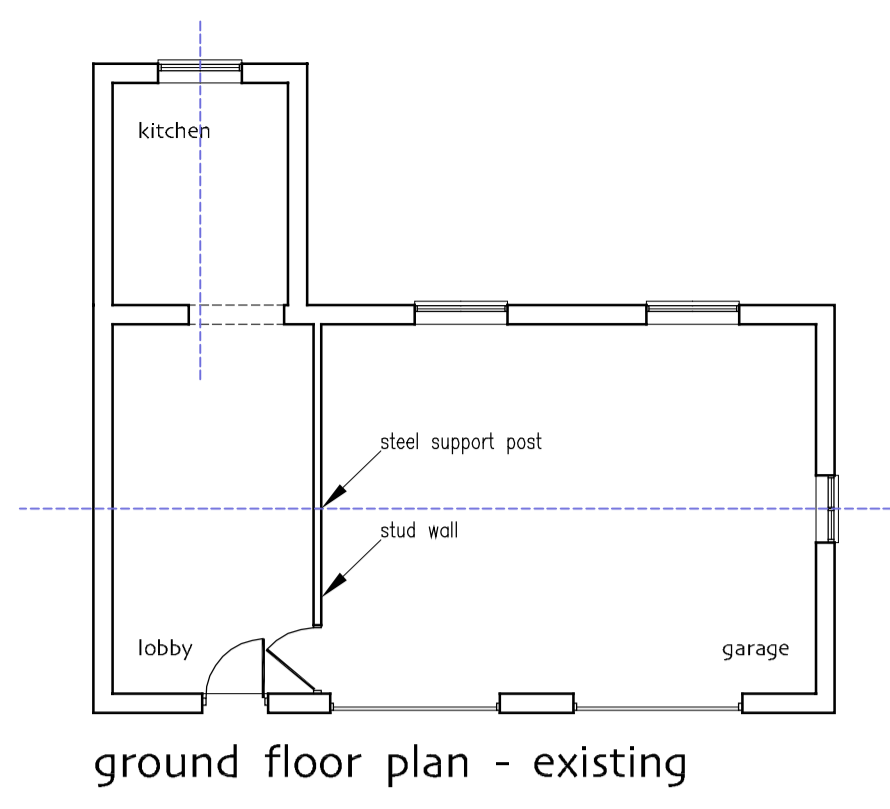

site area 0.146 hectares

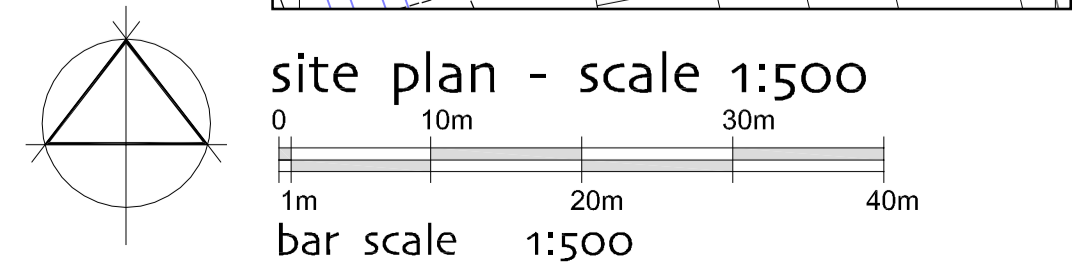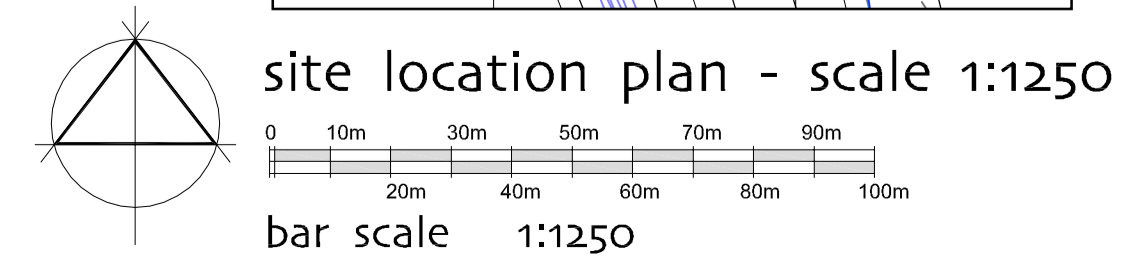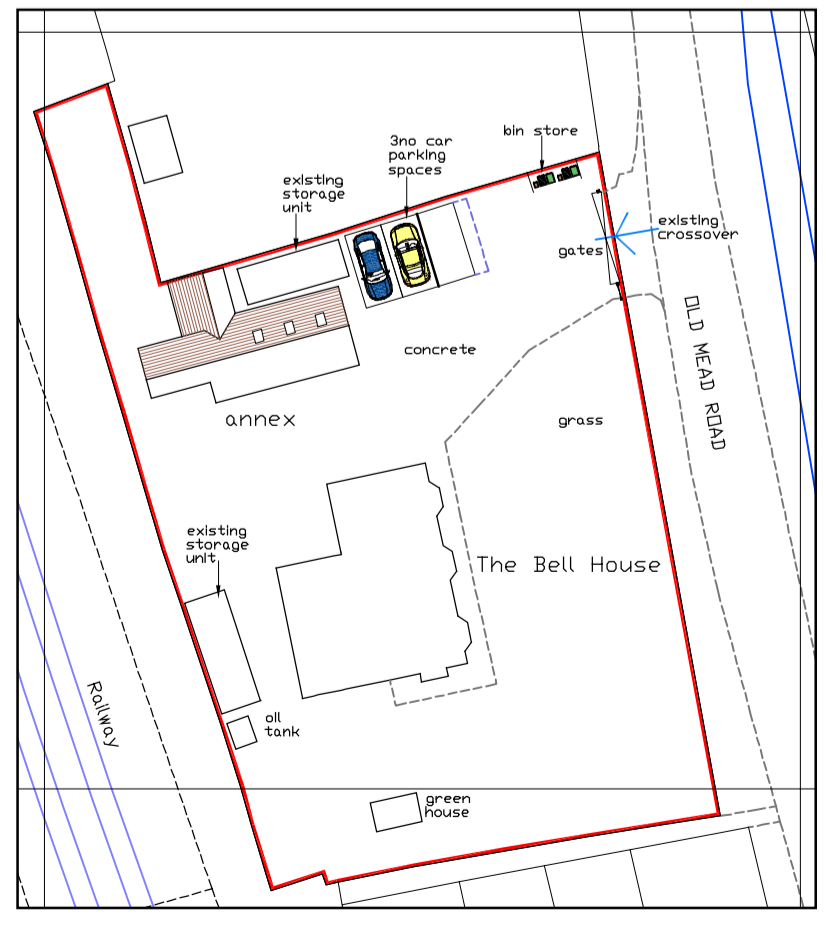

Richard Turner & Associates

architectural design • planning • construction • surveys
interior design • project management • landscape design

Mill Thatch Moor End Great Sampford Essex CB10 2RQ
Tel: 01799 522508 Mob: 07970 063311
email: turmer.uk@btinternet.com

PROJECT: PROPOSED GARAGE CONVERSION AT THE BELL HOUSE, OLD MEAD ROAD, HENHAM, ESSEX

DRAWING: PLANS & ELEVATIONS

SCALE: 1:100 DATE: 10 DEC. 2023
1:500 1:1250

DRAWING NO: 1111/001 REVISION: —