





1 Front Proposed
1 : 100

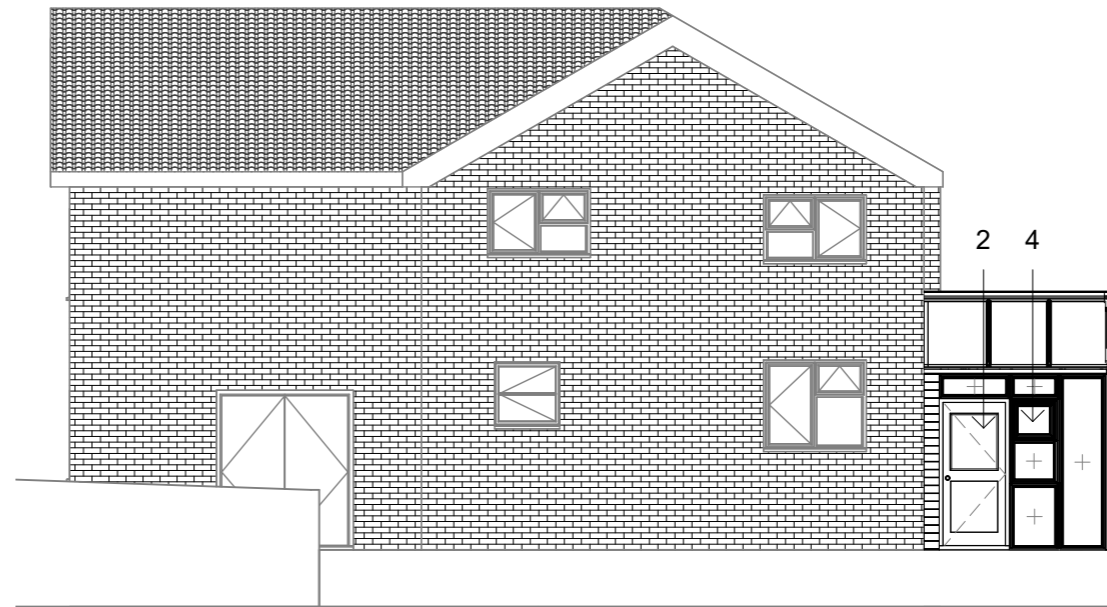

2 Rear Proposed
1 : 100

Window Style Schedule							
Window Number	Window Type	Window Width (mm)	Window Height (mm)	Window Colour	Window Material	Window Glazing	Sealed Unit Depth
1	Composite Door	925	2000	White Smooth	PVCu	STD Clear Double	4-20-4
2	Composite Door	925	2000	White Smooth	PVCu	STD Clear Double	4-20-4
3	Type C	625	1120	White Smooth	PVCu	STD Clear Double	4-20-4
4	Type C	625	1120	White Smooth	PVCu	STD Clear Double	4-20-4

All other Panels to be White Insulated Panels & Roof Panels to be 35mm Heatguard Polycarbonate Roof Sheets

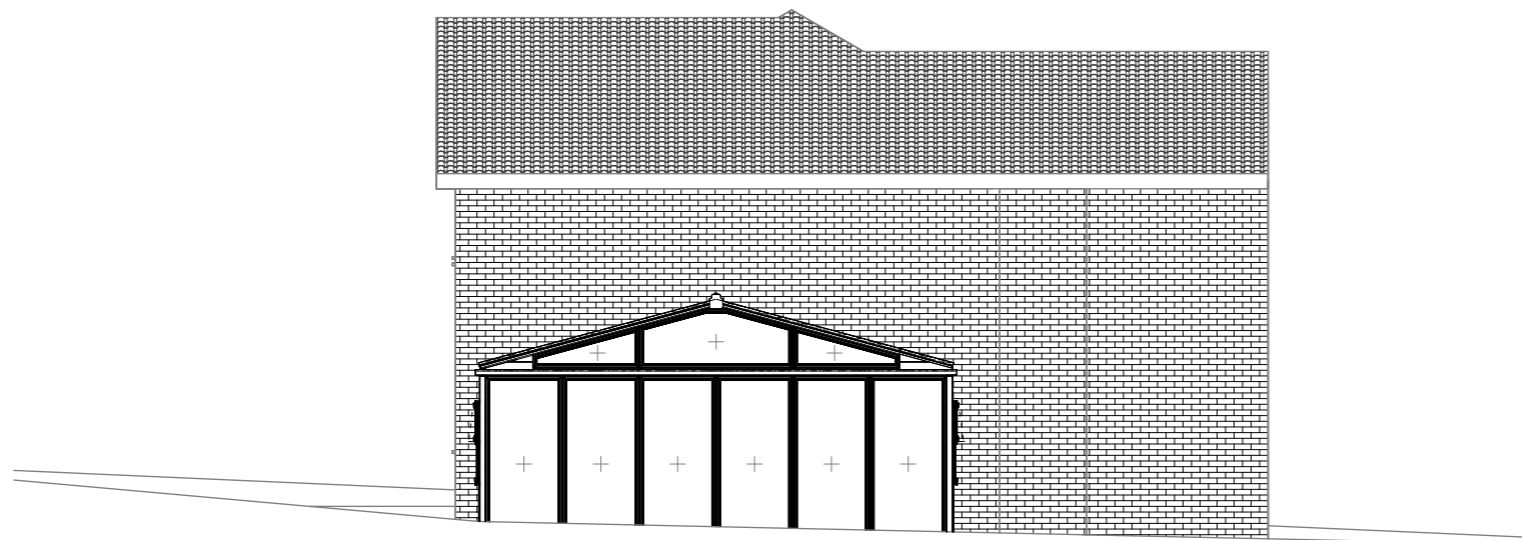

3 Side Proposed
1 : 100

Scale 1:100

Scale 1:50



Contract No.
FHI 110877

Site Address -
54 Peaslands Road
Saffron Walden
Essex
CB11 3EG

Drawing No.
3 of 6

Proposed Elevations

All Dimensions in mm

Scale: 1 : 100

Signed Off on - 17/01/2024

Review on -



First Home Improvements
Station Road Industrial
Estate Lenwade Norfolk
NR9 5LY

© Drawings, associated documentation and intellectual property is protected under copyright law.
All documentation by First Home Improvements prohibits unauthorised actions such as (but not limited to) the re-issuing and re-production thereof without prior consent.