

INTERIOR ELEVATION



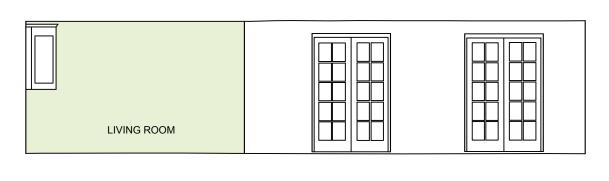

E LIVING ROOM

LIVING ROOM ELEVATION A LIVING ROOM ELEVATION C

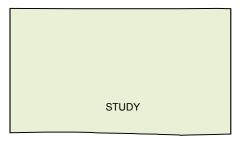

STUDY ELEVATION C LEGEND

Ground floor interior walls to be hacked off and replace gypsom plaster with three coat lime putty plaster





TITLE:
PROPOSED GROUND FLOOR INTERIOR
ELEVATIONS: REPLASTERING

	DATE	DRAWN BY	CHECKED BY
	21-11-2023	SP	PW
SCALE 1:65	PROJECT: HULSE GROUND FARM		