



Dimensions as per existing openings

 

Plank dimensions TBC

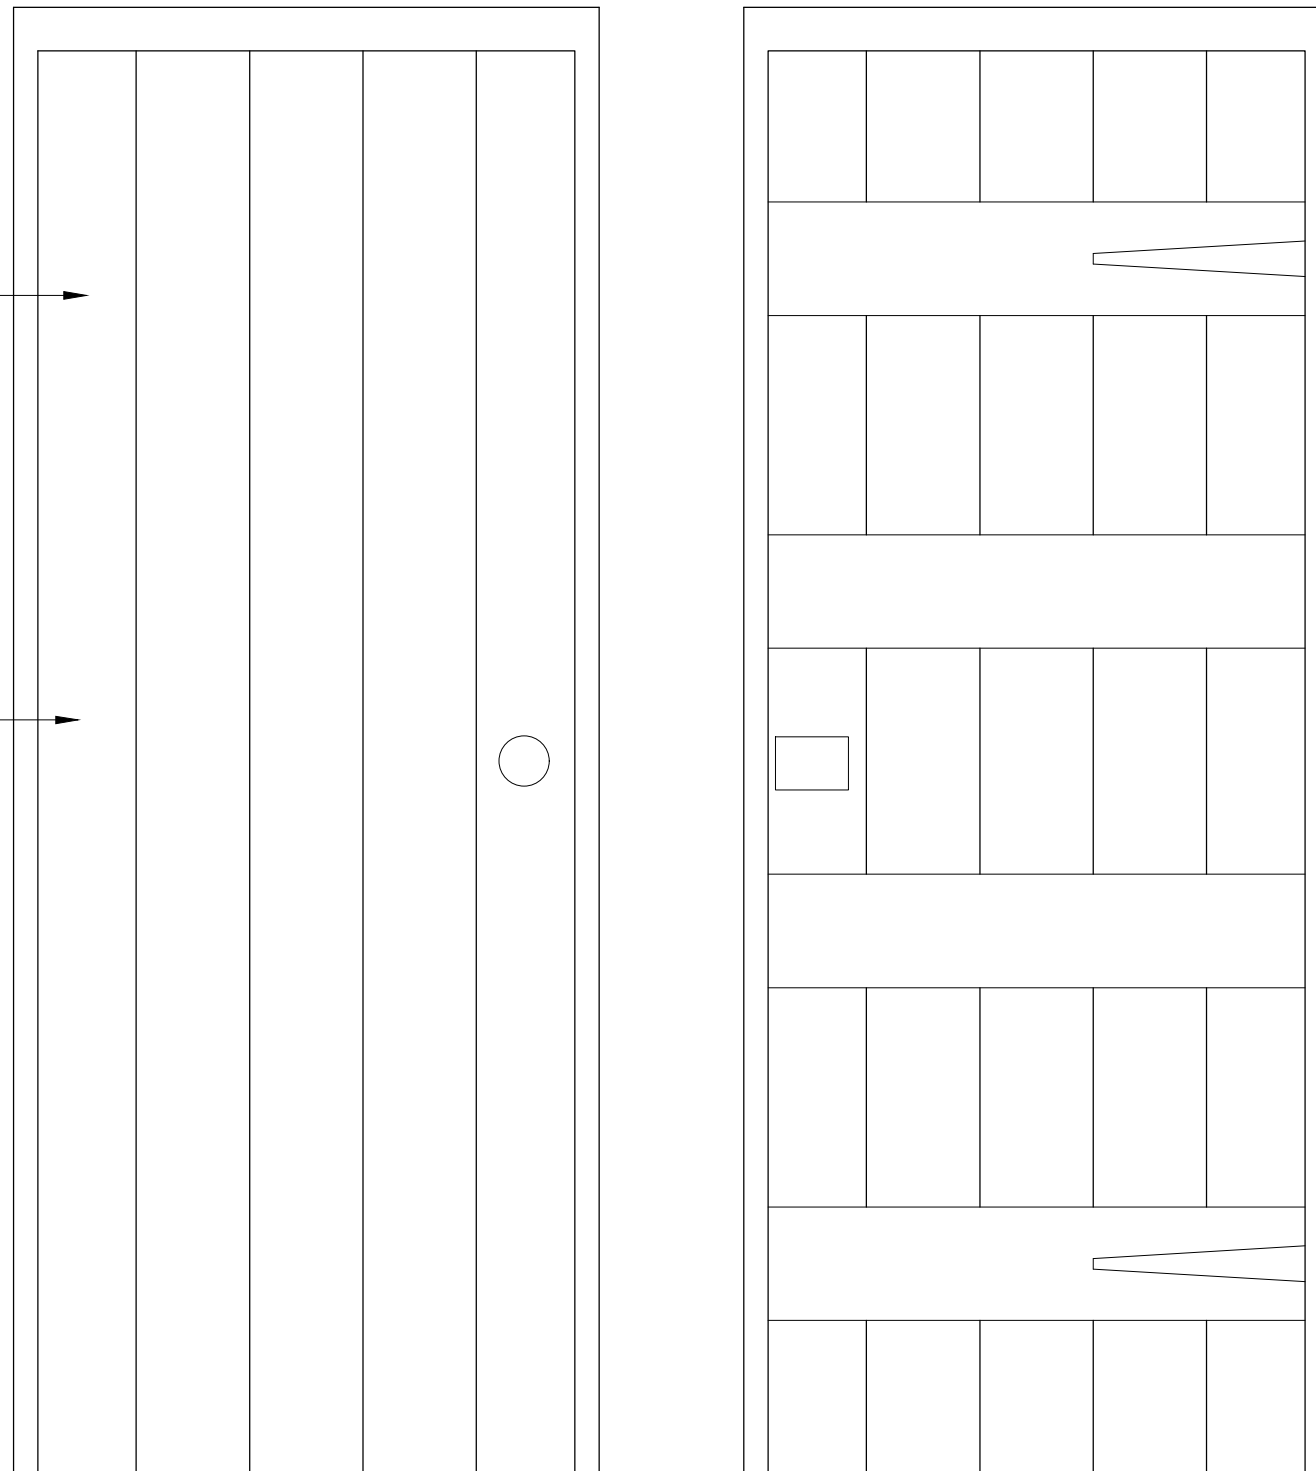

TYPICAL ELEVATION FOR INTERIOR DOORS - OUTSIDE & INSIDE

LEDGE & BRACE DOOR IN HARDWOOD
 All Doors: GD1, GD2, GD3, GD4, GD5, GD6,
 FD1, FD2, FD3, FD4, FD5, FD6, FD7, FD8

REFERENCE IMAGE

DATE	DRAWN BY	CHECKED BY
21-11-2023	SP	PW