


Dimensions as  
per existing  
shutters

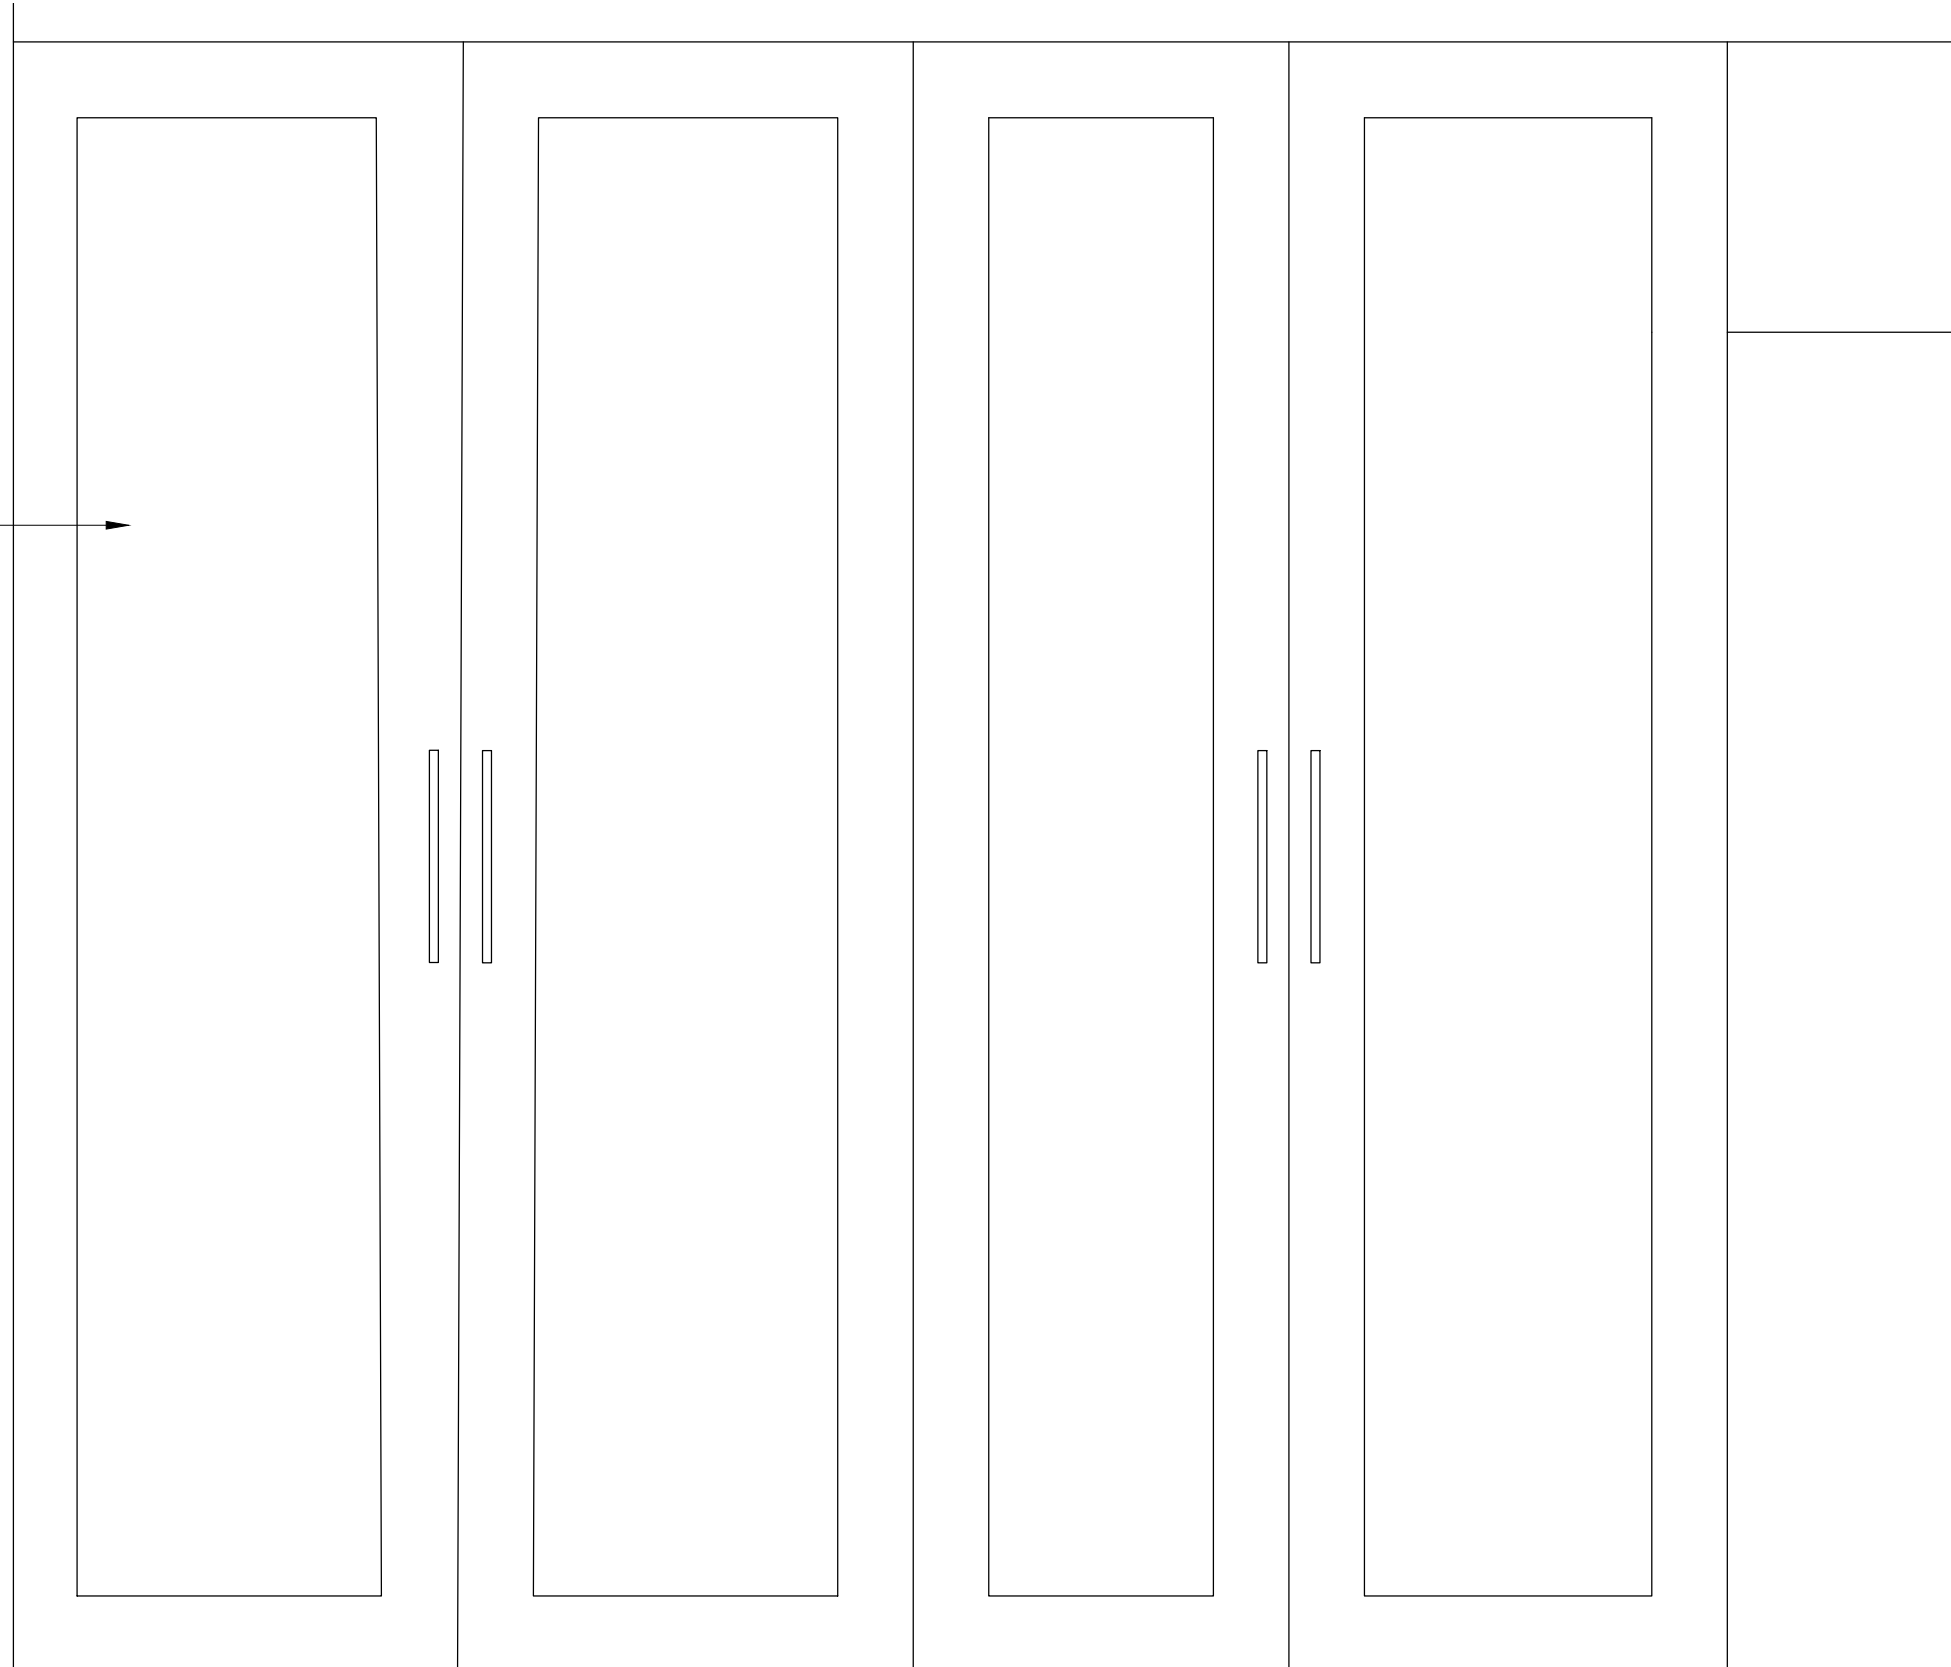

TYPICAL ELEVATION FOR WARDROBE DOORS  
IN HARDWOOD

All Doors: FW1, FW2, FW3, FW4, FW5, FW6, FW7, FW8, FW9, FW10,FW11

REFERENCE IMAGE

STUDIO CACHÉ  
INTERIORS/EVENTS/GRAPHICS

 BEAUTY IN DETAIL

TITLE:  
PROPOSED MASTER DRESSER:  
WARDROBE DOOR ELEVATIONS

SCALE 1:10

DATE	DRAWN BY	CHECKED BY
21-11-2023	SP	PW

PROJECT: HULSE GROUND FARM