



References List - Name, Version & Status:

Notes:


Rev	Date	Description Of Change	Drm	Chk
00	04.01.24	Existing Elevations Initial version	WG	

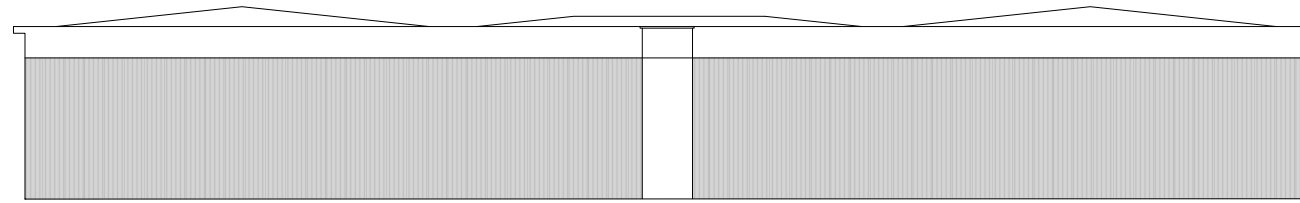


North View

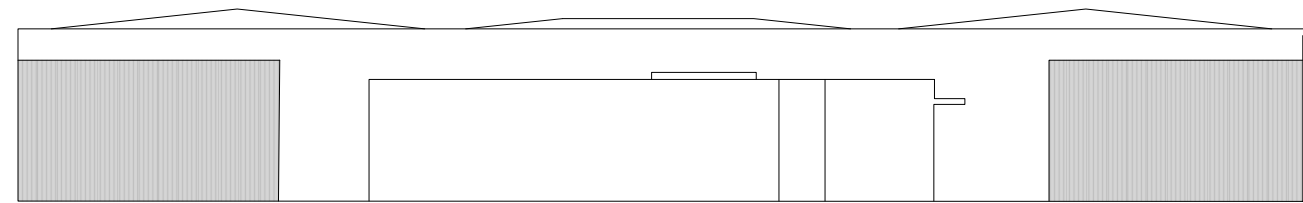

South View

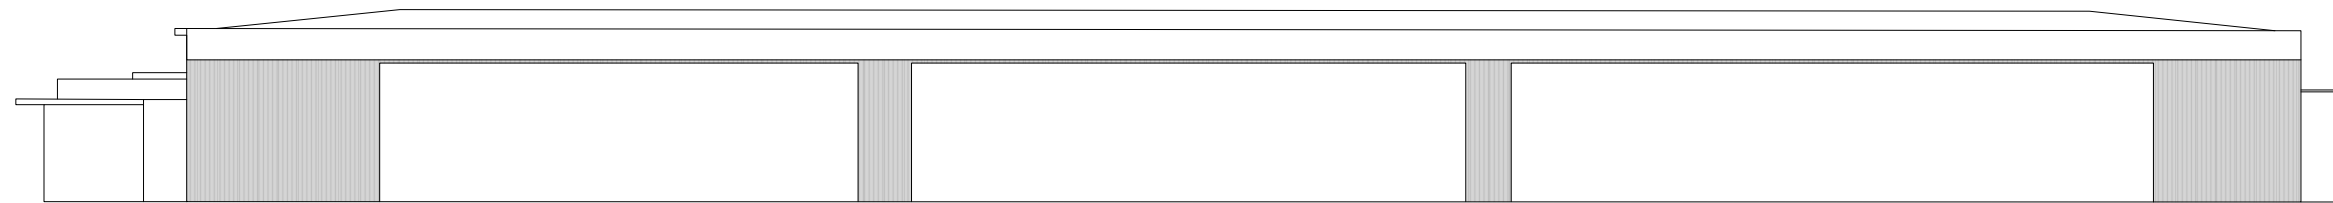

East View

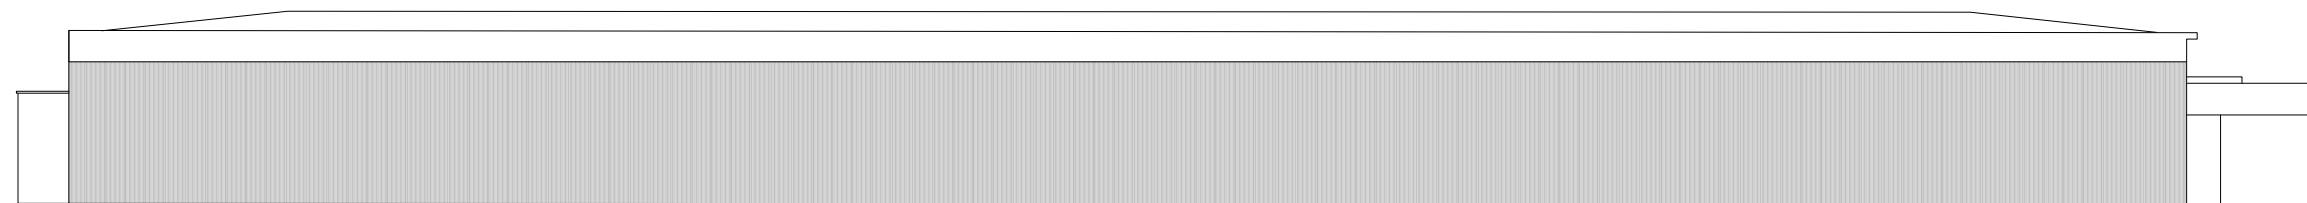

West View



**CUSTOM SOLAR**

Custom Solar Ltd  
Sunbeam House  
Broombank Road  
Chesterfield, S41 9QJ

T: 01246 488488  
www.customsolar.co.uk  
info@customsolar.co.uk  
sales@customsolar.co.uk

© Custom Solar Limited

Client: Digital Realty  
CS Project No. #

Title: Goldsworth Park Trading Estate  
Kestrel Way  
Woking  
GU21 3BA

Roof Layout | Drawing status: Indicative | Scale (A3): 1:600

File name: DIGITAL REALTY EXISTING ELEVATIONS REV.00