


60 mm

SOLAR PV
PANEL

TRAPEZOIDAL
ROOF PROFILE

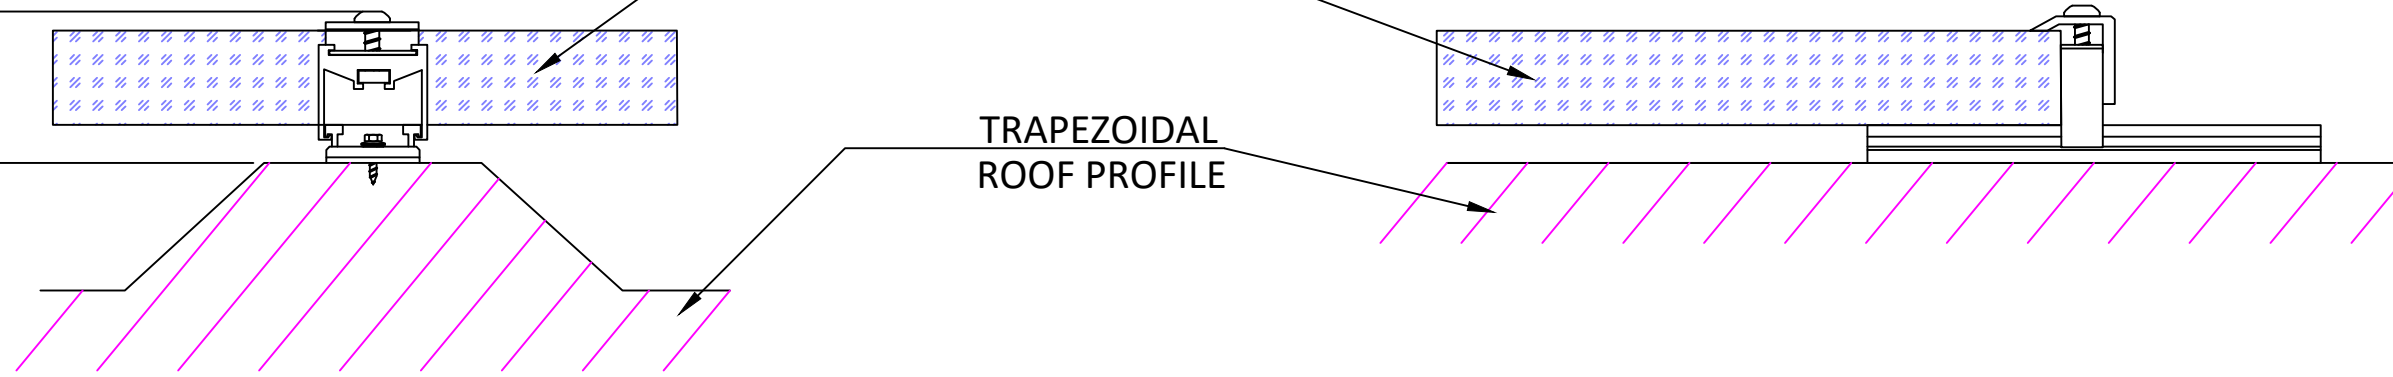

References List - Name, Version & Status:

Notes:

Ver	Date	Description Of Change	Drn
A	29/09/23	Initial Version	SJ

Key Plan



CUSTOM SOLAR

Custom Solar Ltd
Sunbeam House
Broombank Road
Chesterfield, S41 9QJ

T: 01246 488488
www.customsolar.co.uk
info@customsolar.co.uk
sales@customsolar.co.uk

© Custom Solar Limited

Client	CS Project No.
[REDACTED]	[REDACTED]

Title
[REDACTED]

Drawn By	Chk/Approved	Drawn Date	Scale (A3)
SJ		29/09/23	NTS

Drawing Status
[REDACTED]

Drawing Name
TRAPAZOIDAL MOUNTING DETAIL DRAWING